








CONCEPT

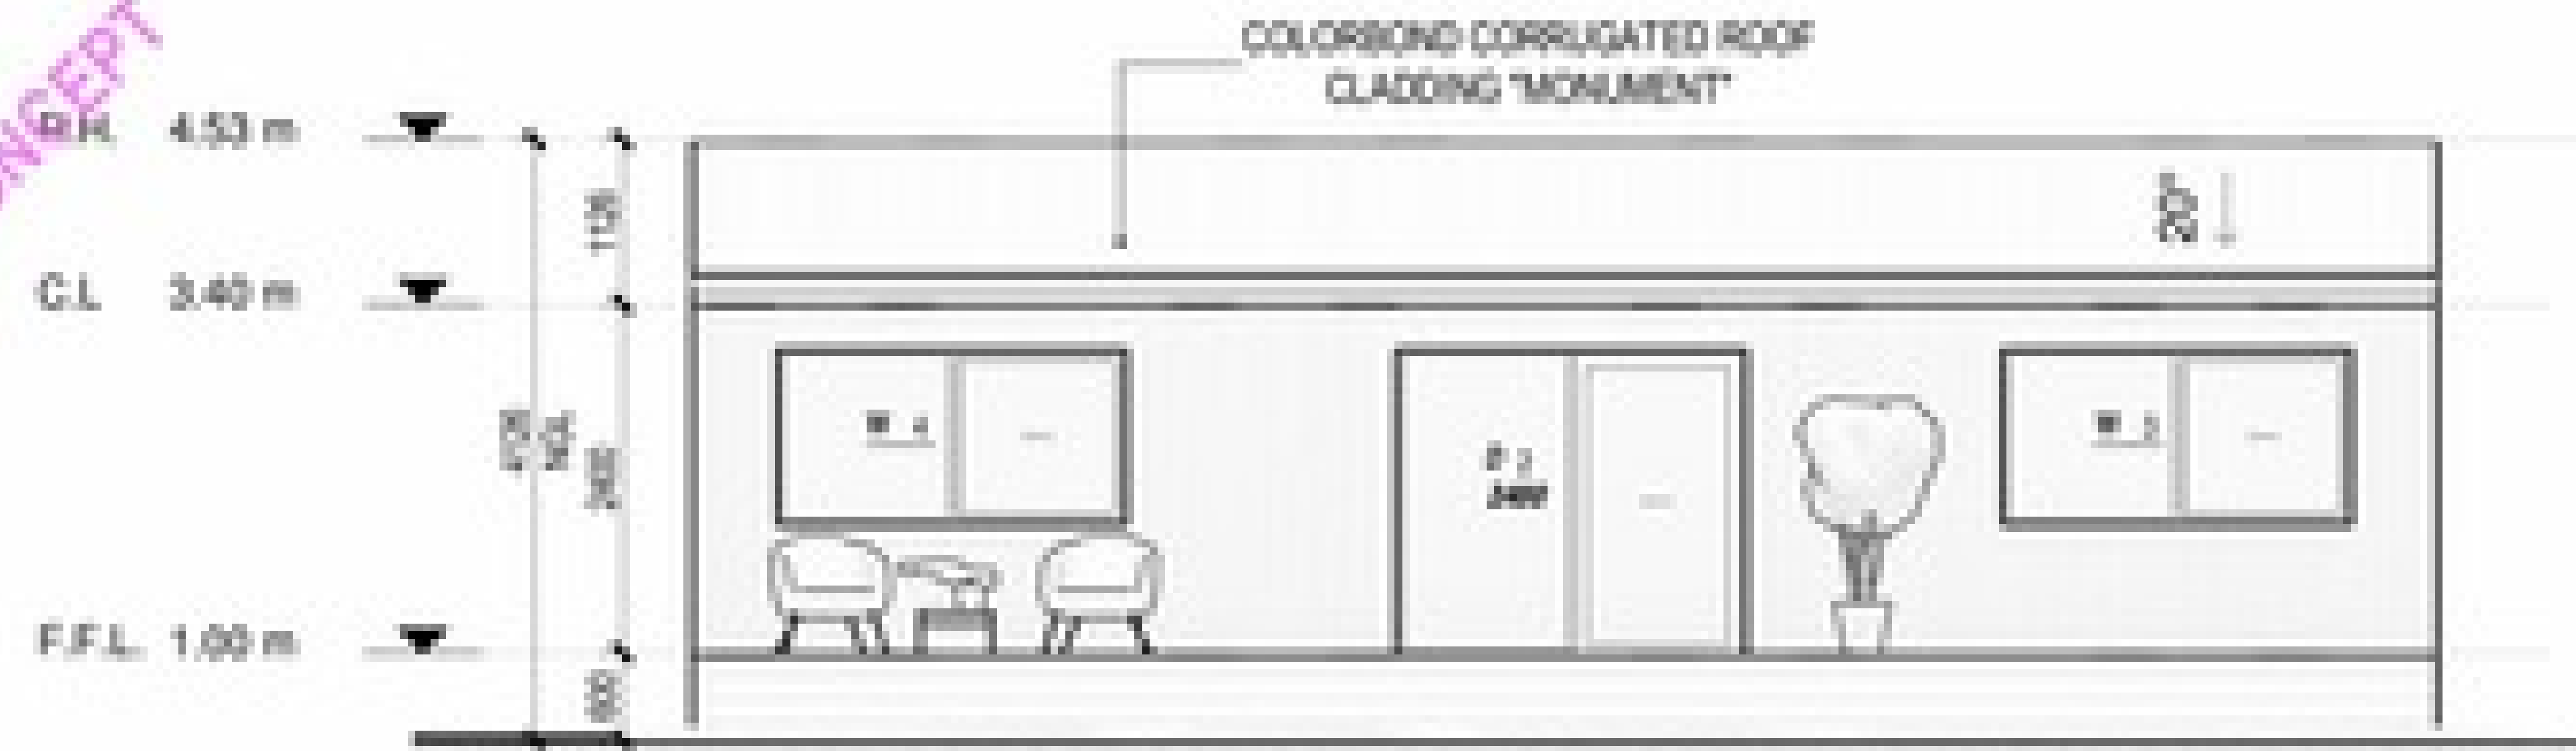


NORTH ELEVATION
1 : 100

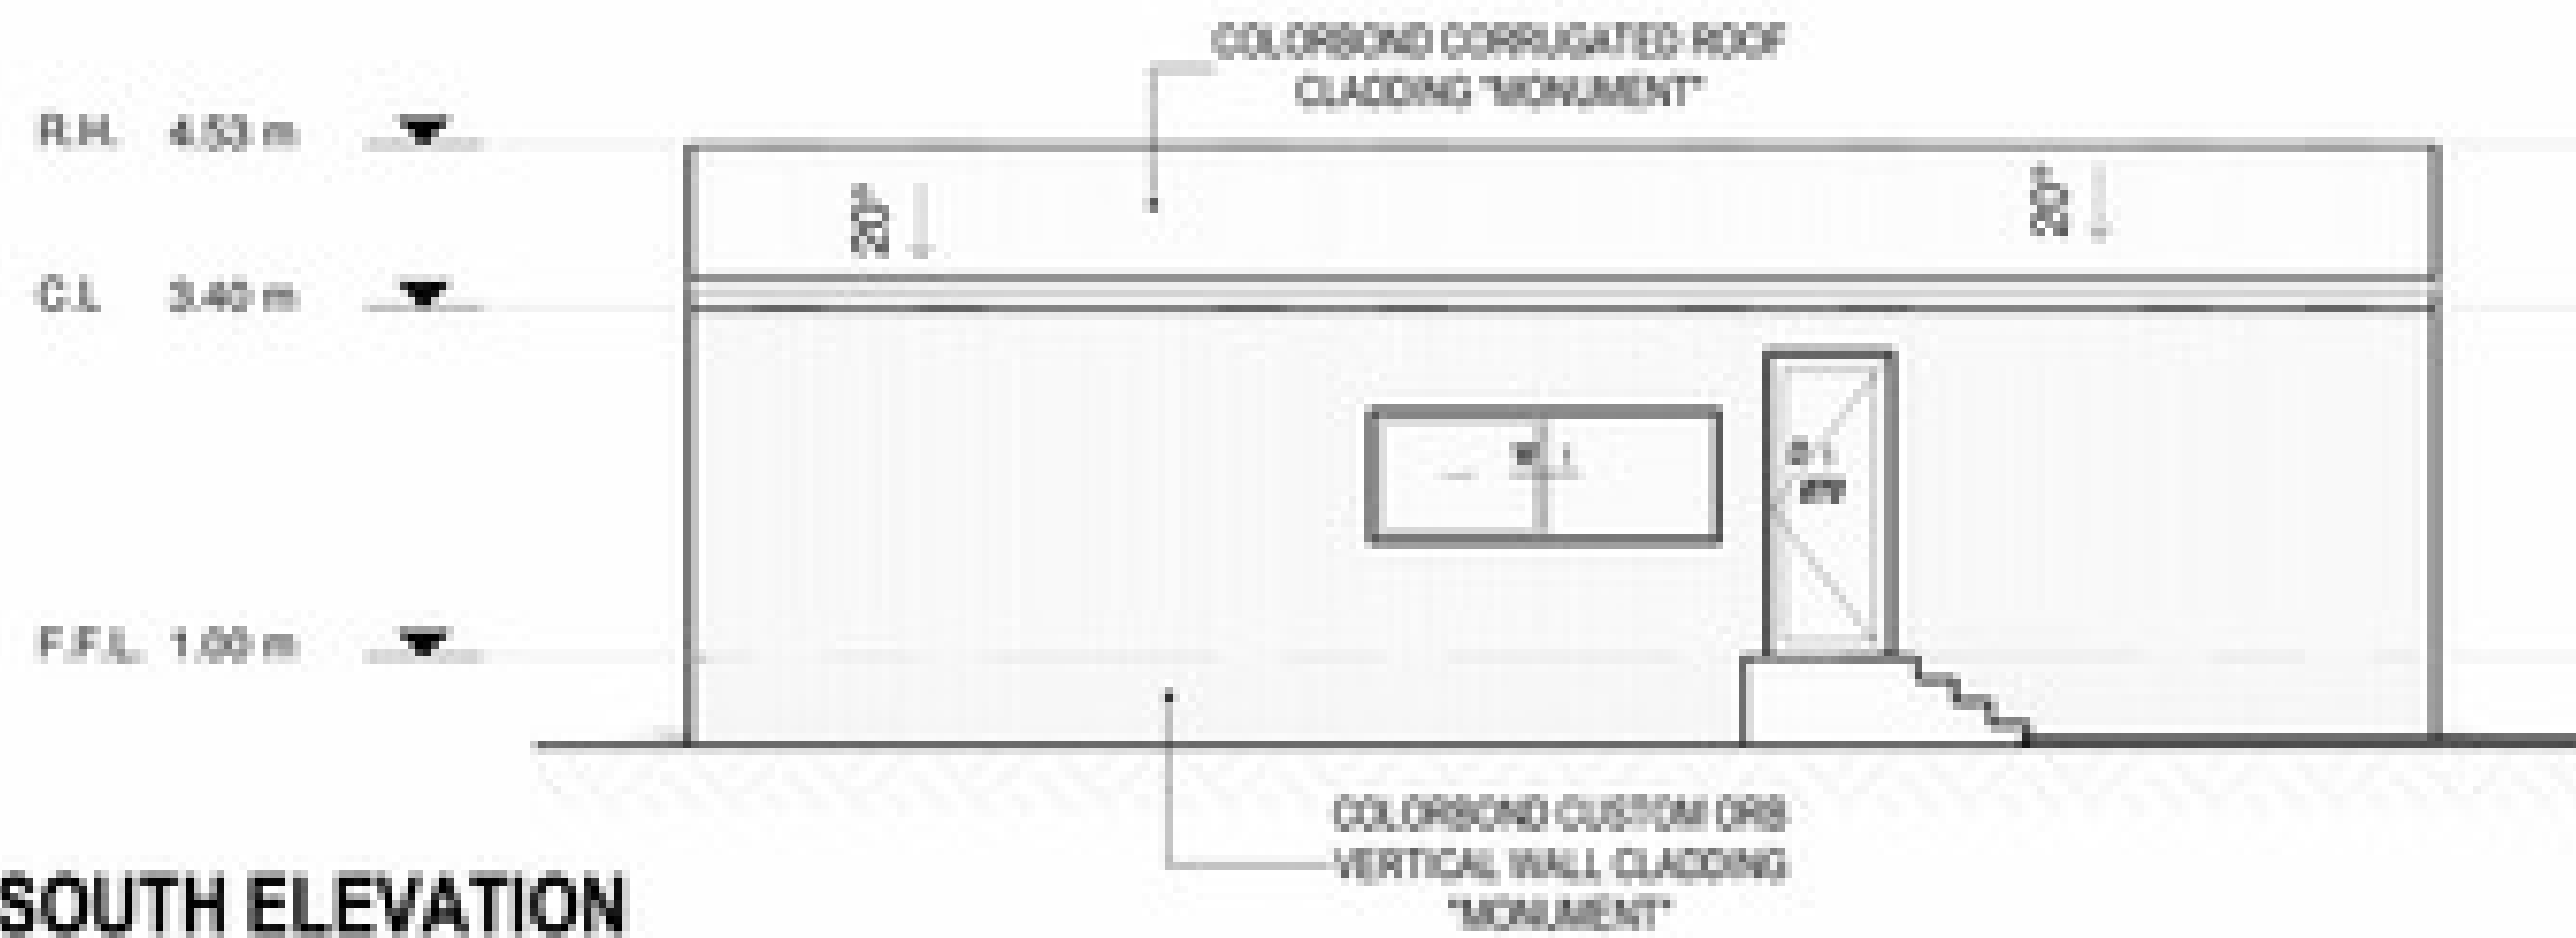

SOUTH ELEVATION
1 : 100

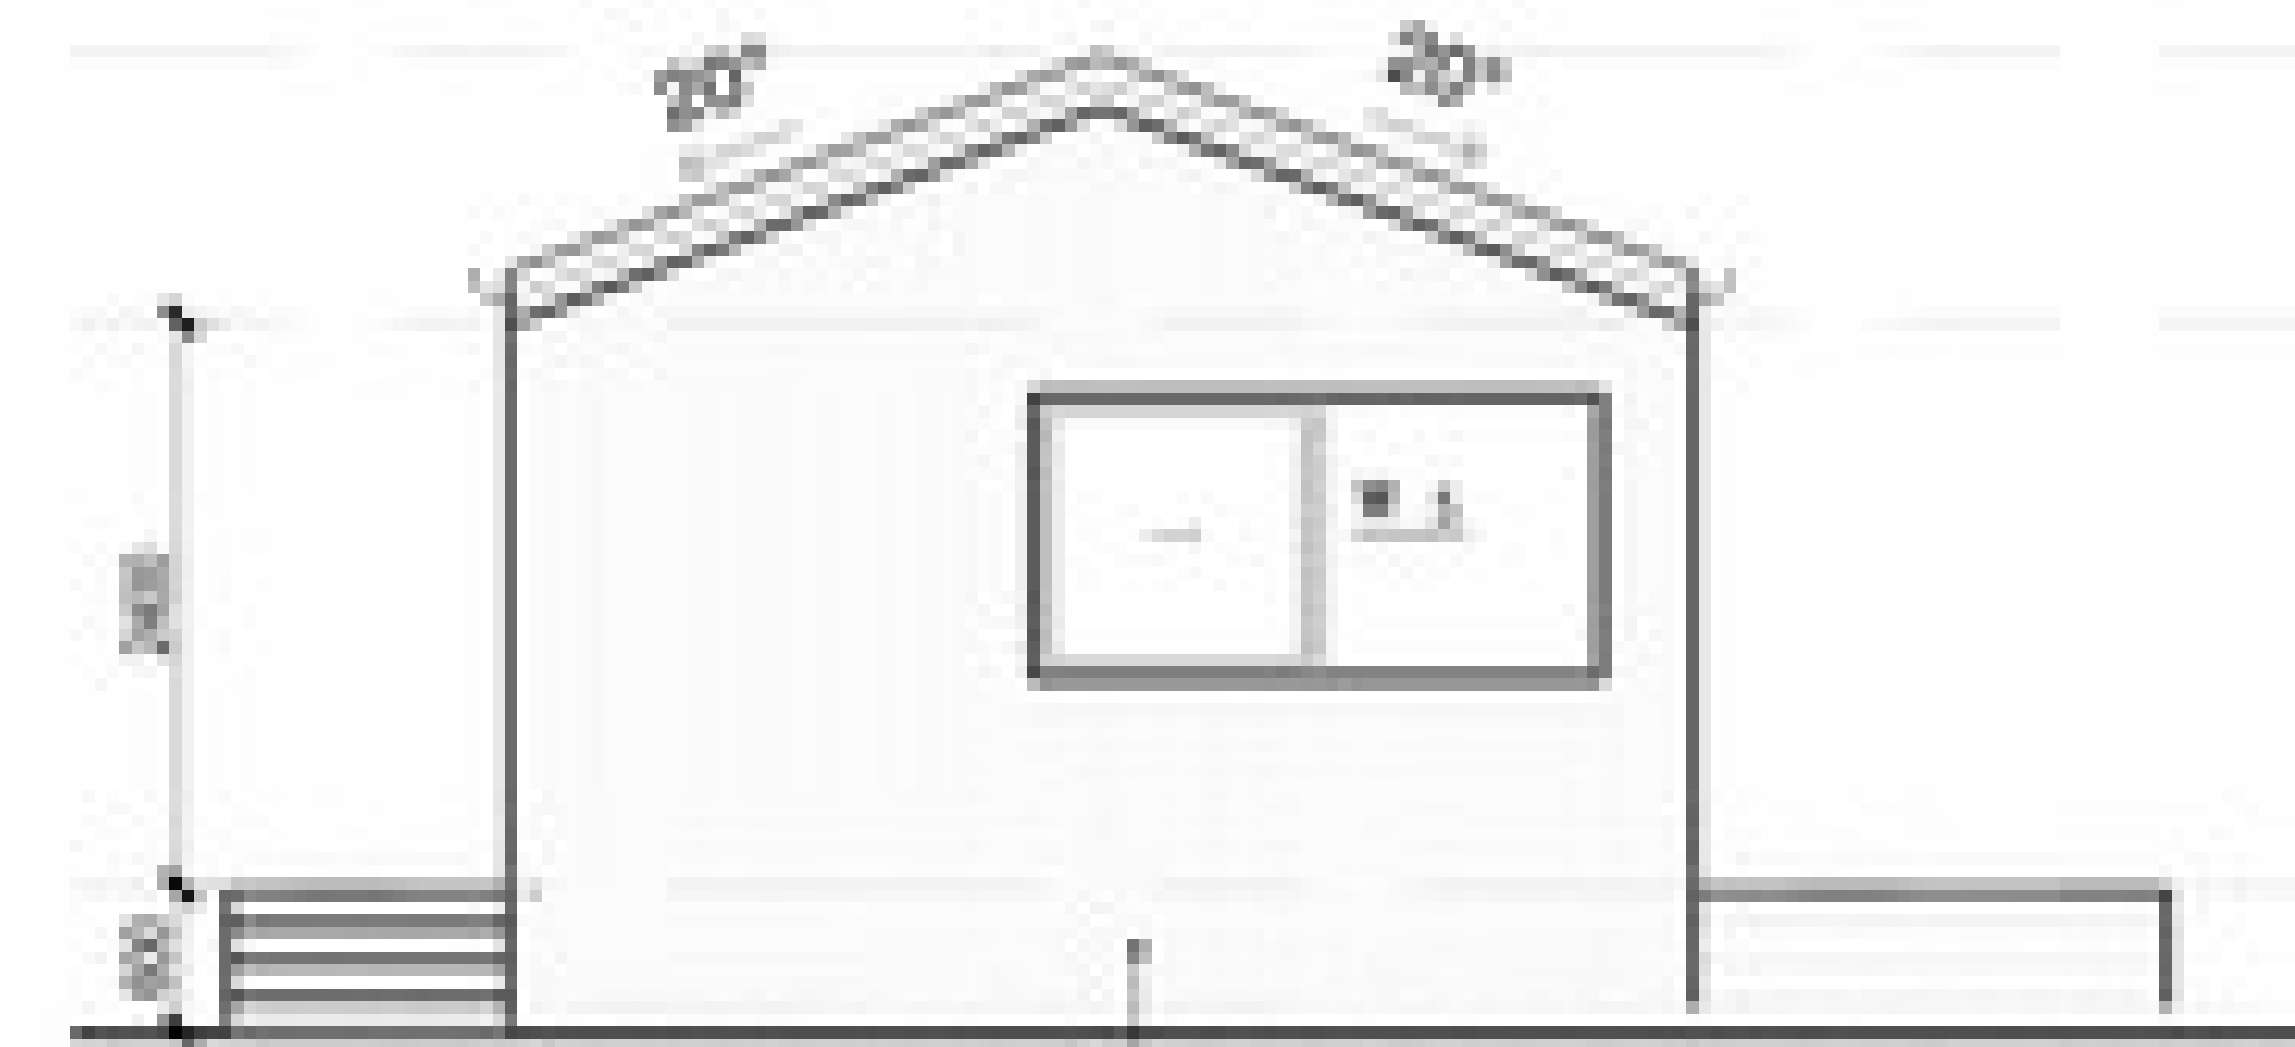


EAST ELEVATION
1 : 100

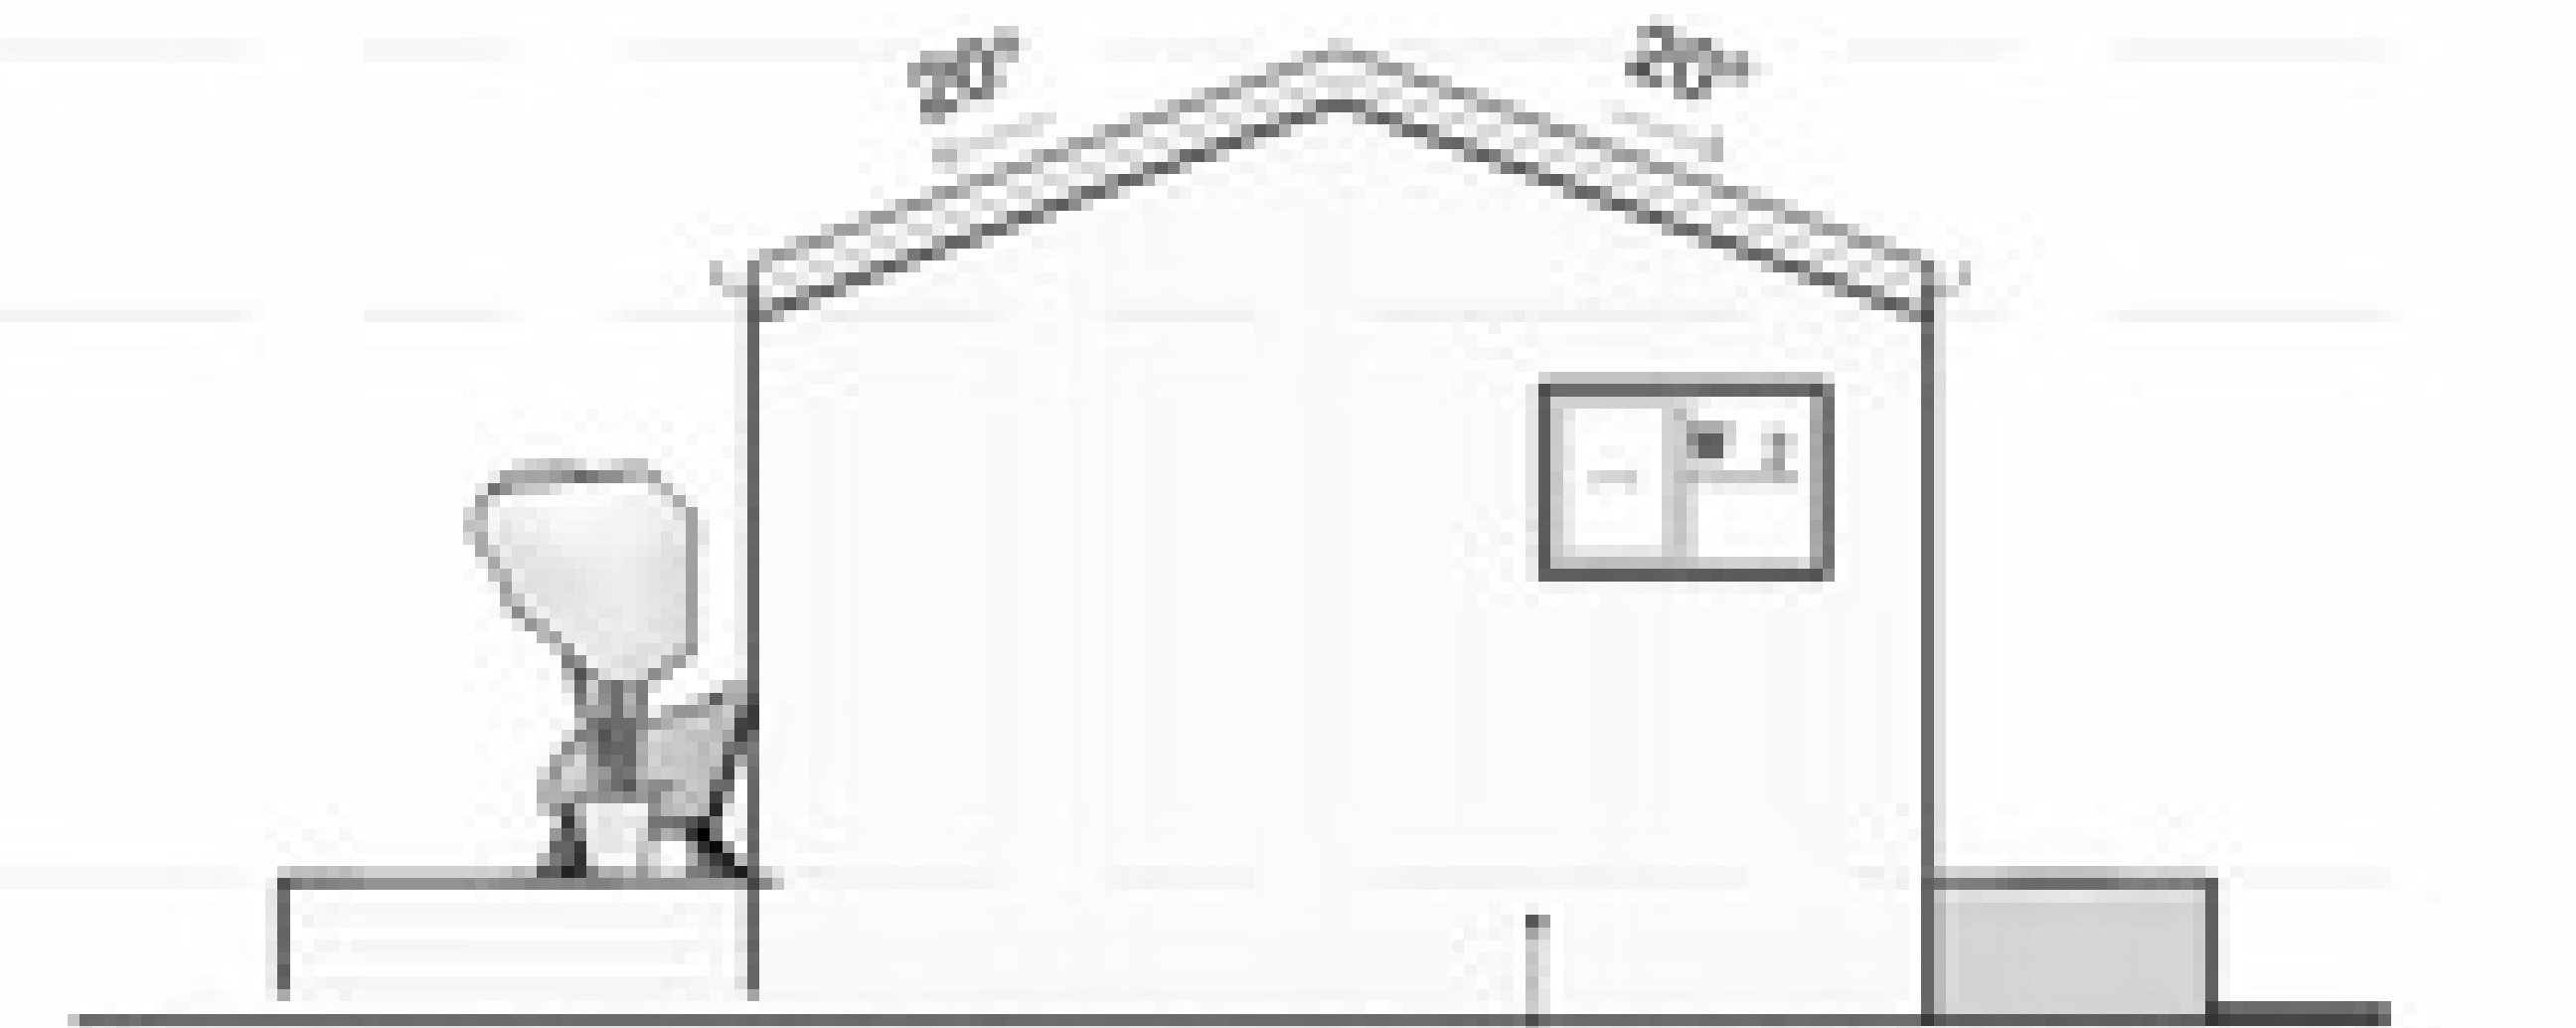

WEST ELEVATION
1 : 100



DOOR SCHEDULE - PROPOSED			
NO.	DESCRIPTION	WIDTH	HEIGHT
1	GLASS SWING	870	2100
2	2P GLASS SLIDING	2400	2100
3	HC INTERNAL	870	2100
4	BARN DOOR SINGLE	1500	2100
5	HC INTERNAL	870	2100
6	HC INTERNAL	870	2100
7	ROBE SLIDING	1600	2100

WINDOW SCHEDULE - PROPOSED					
NO.	DESCRIPTION	WIDTH	HEIGHT	HEAD	FRAME TYPE
1	2P SLIDING	2400	800	1700	ALUMINIUM
2	2P SLIDING	1200	800	2100	ALUMINIUM
3	2P SLIDING	2400	1200	2100	ALUMINIUM
4	2P SLIDING	2400	1200	2100	ALUMINIUM
5	2P SLIDING	2400	1200	2100	ALUMINIUM

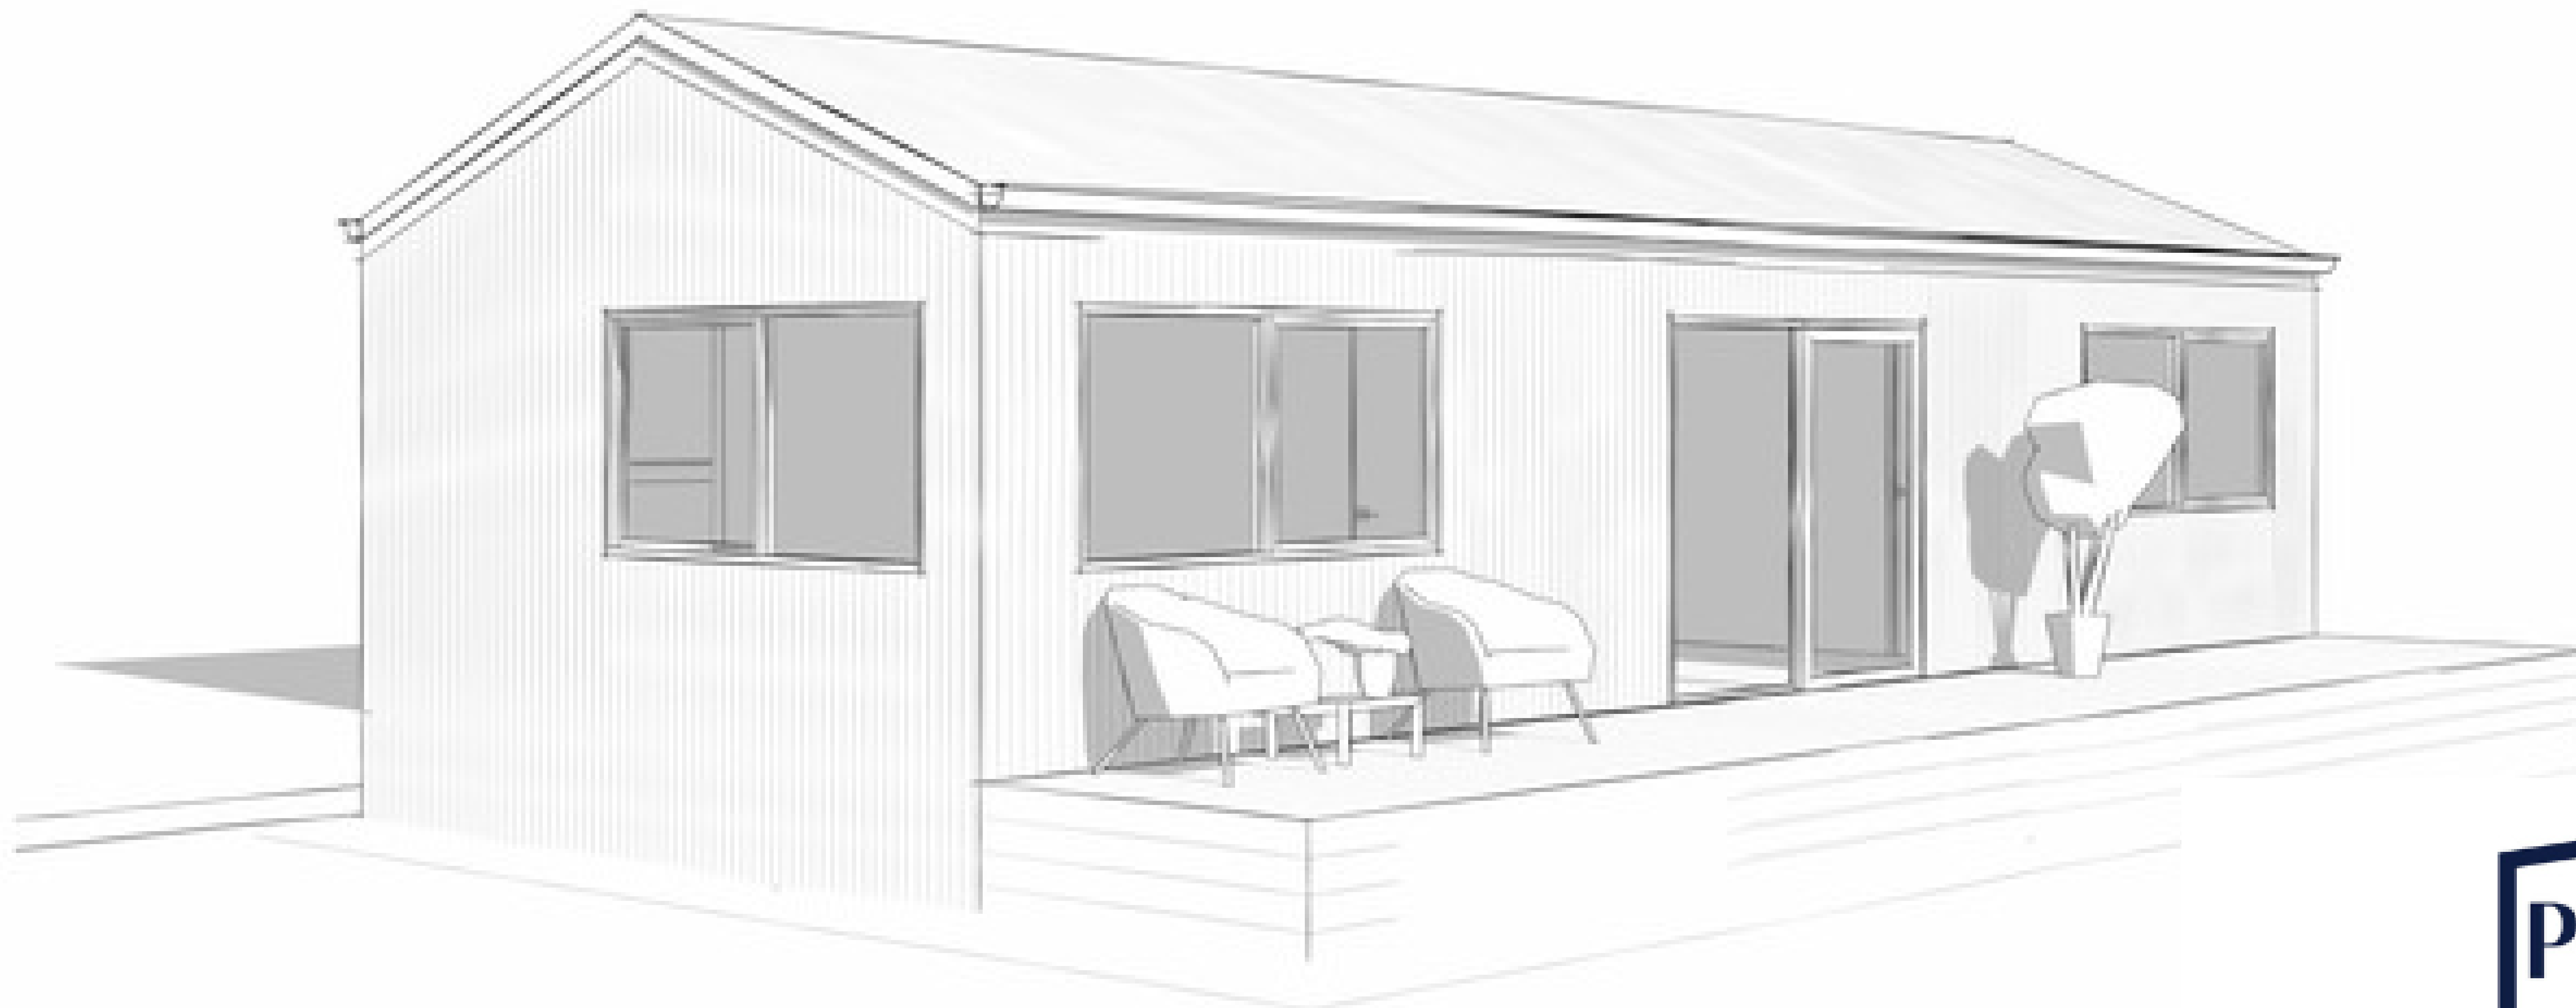





FLOOR PLAN

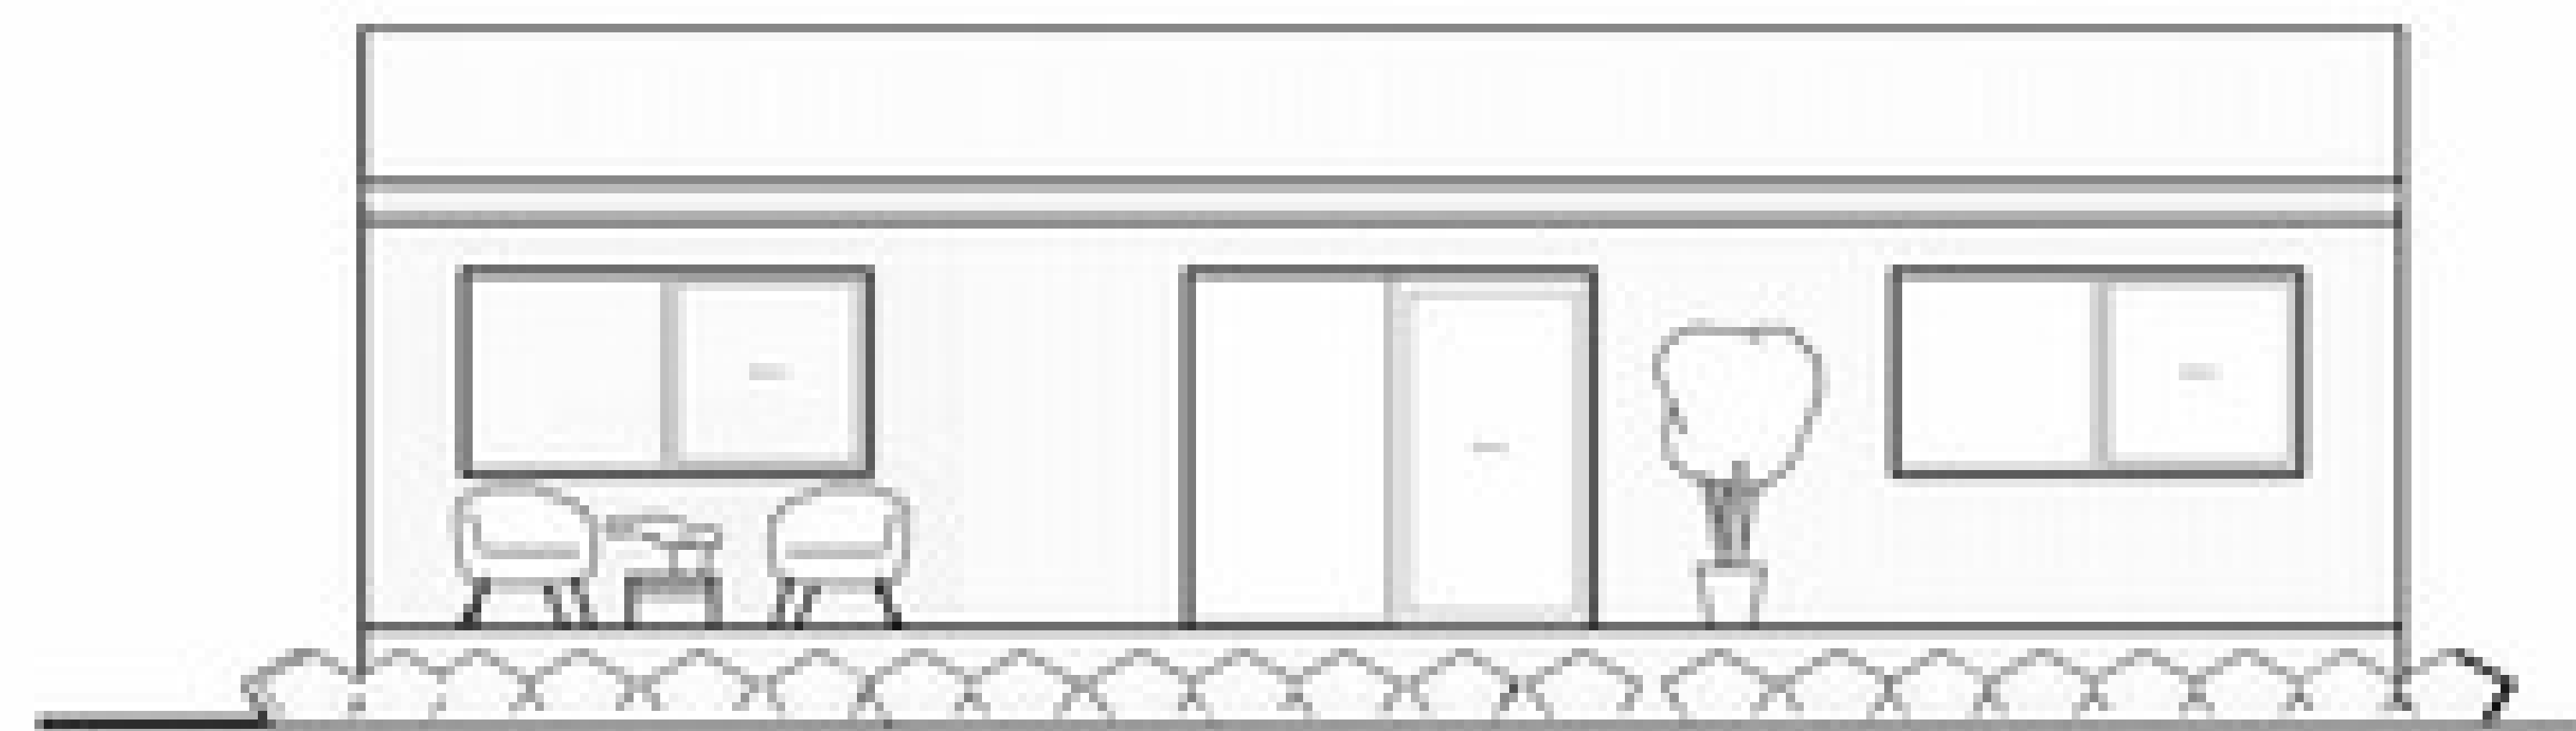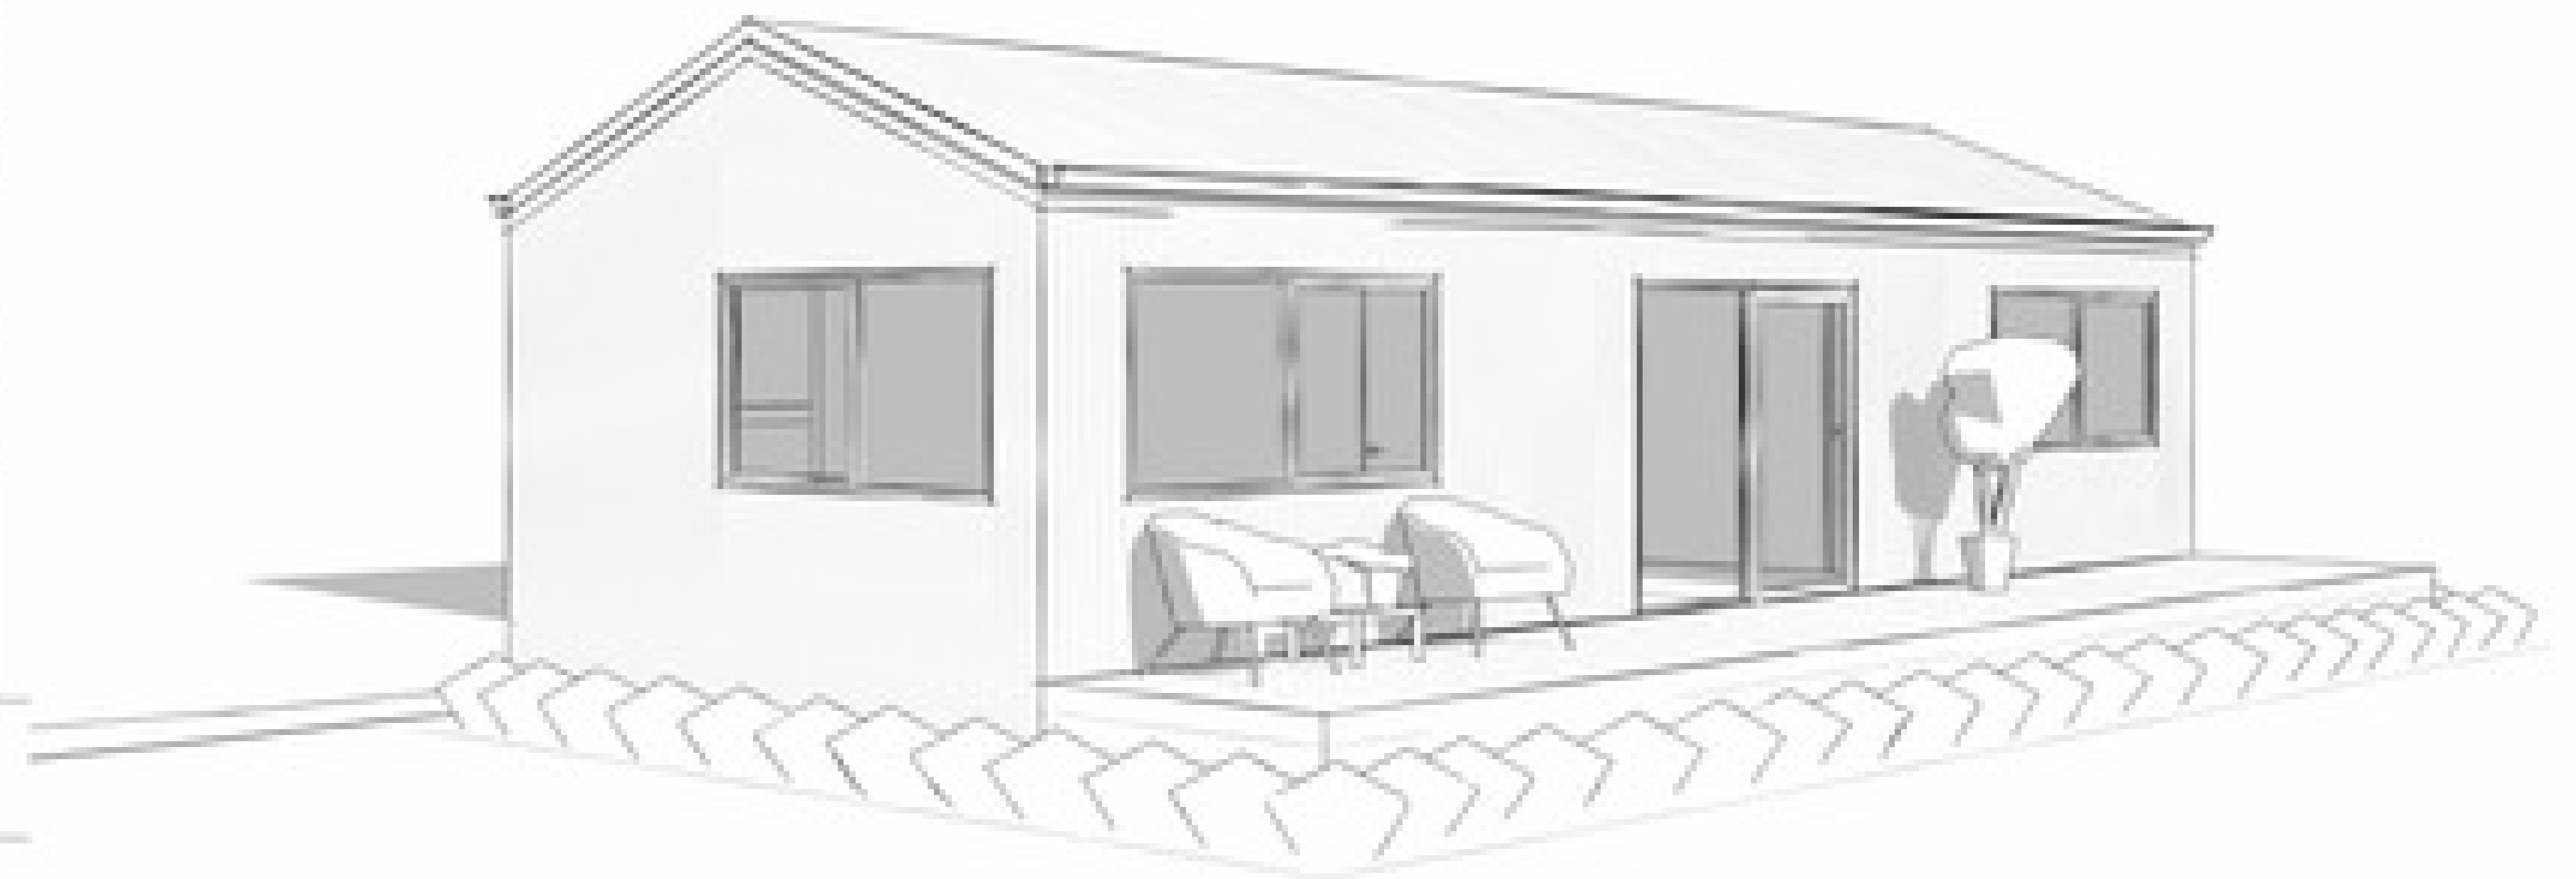

NORTH ELEVATION

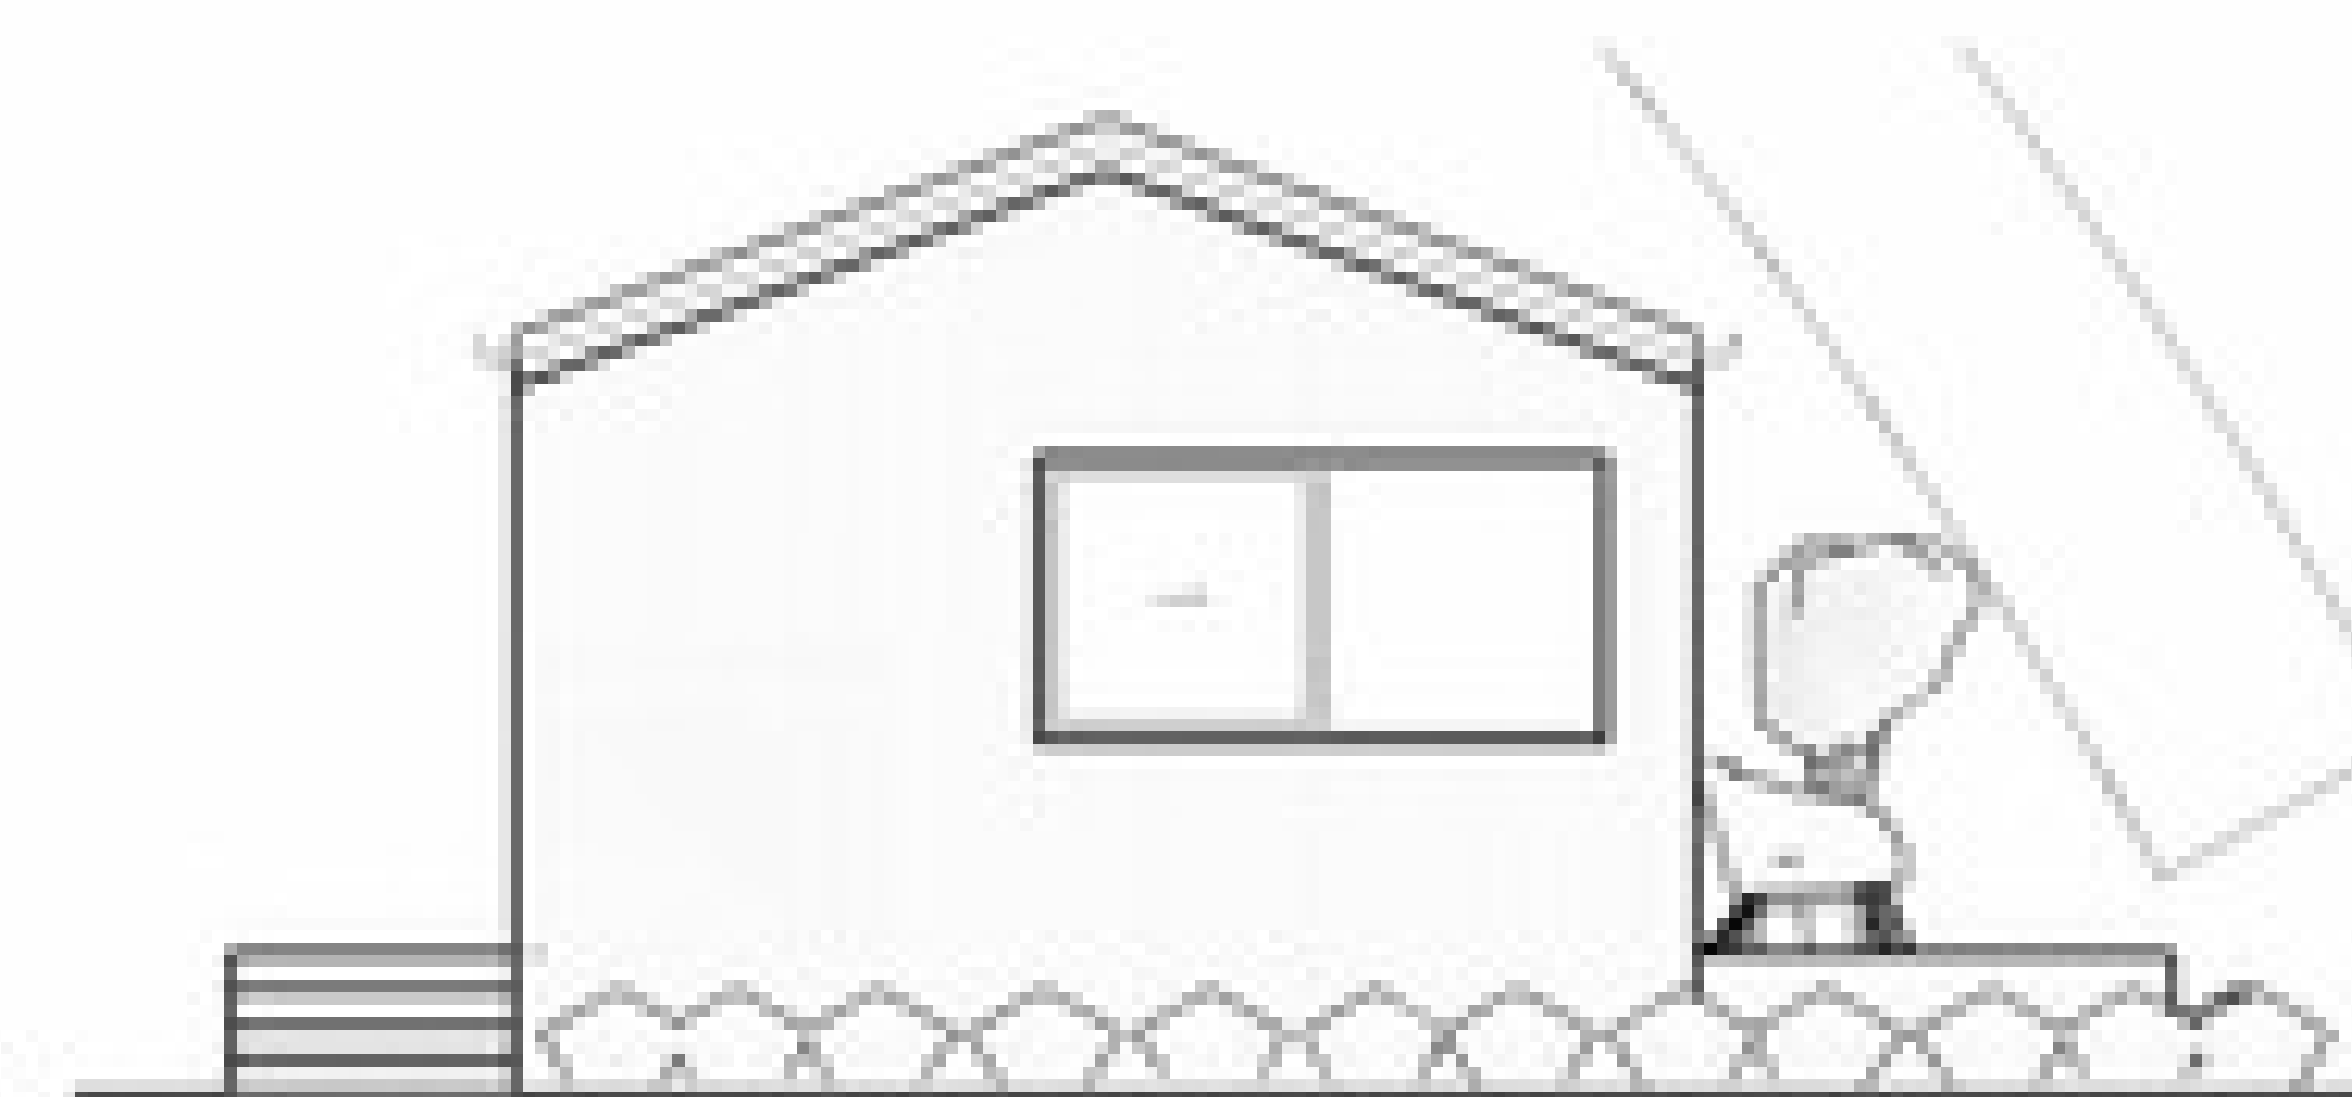


EAST ELEVATION

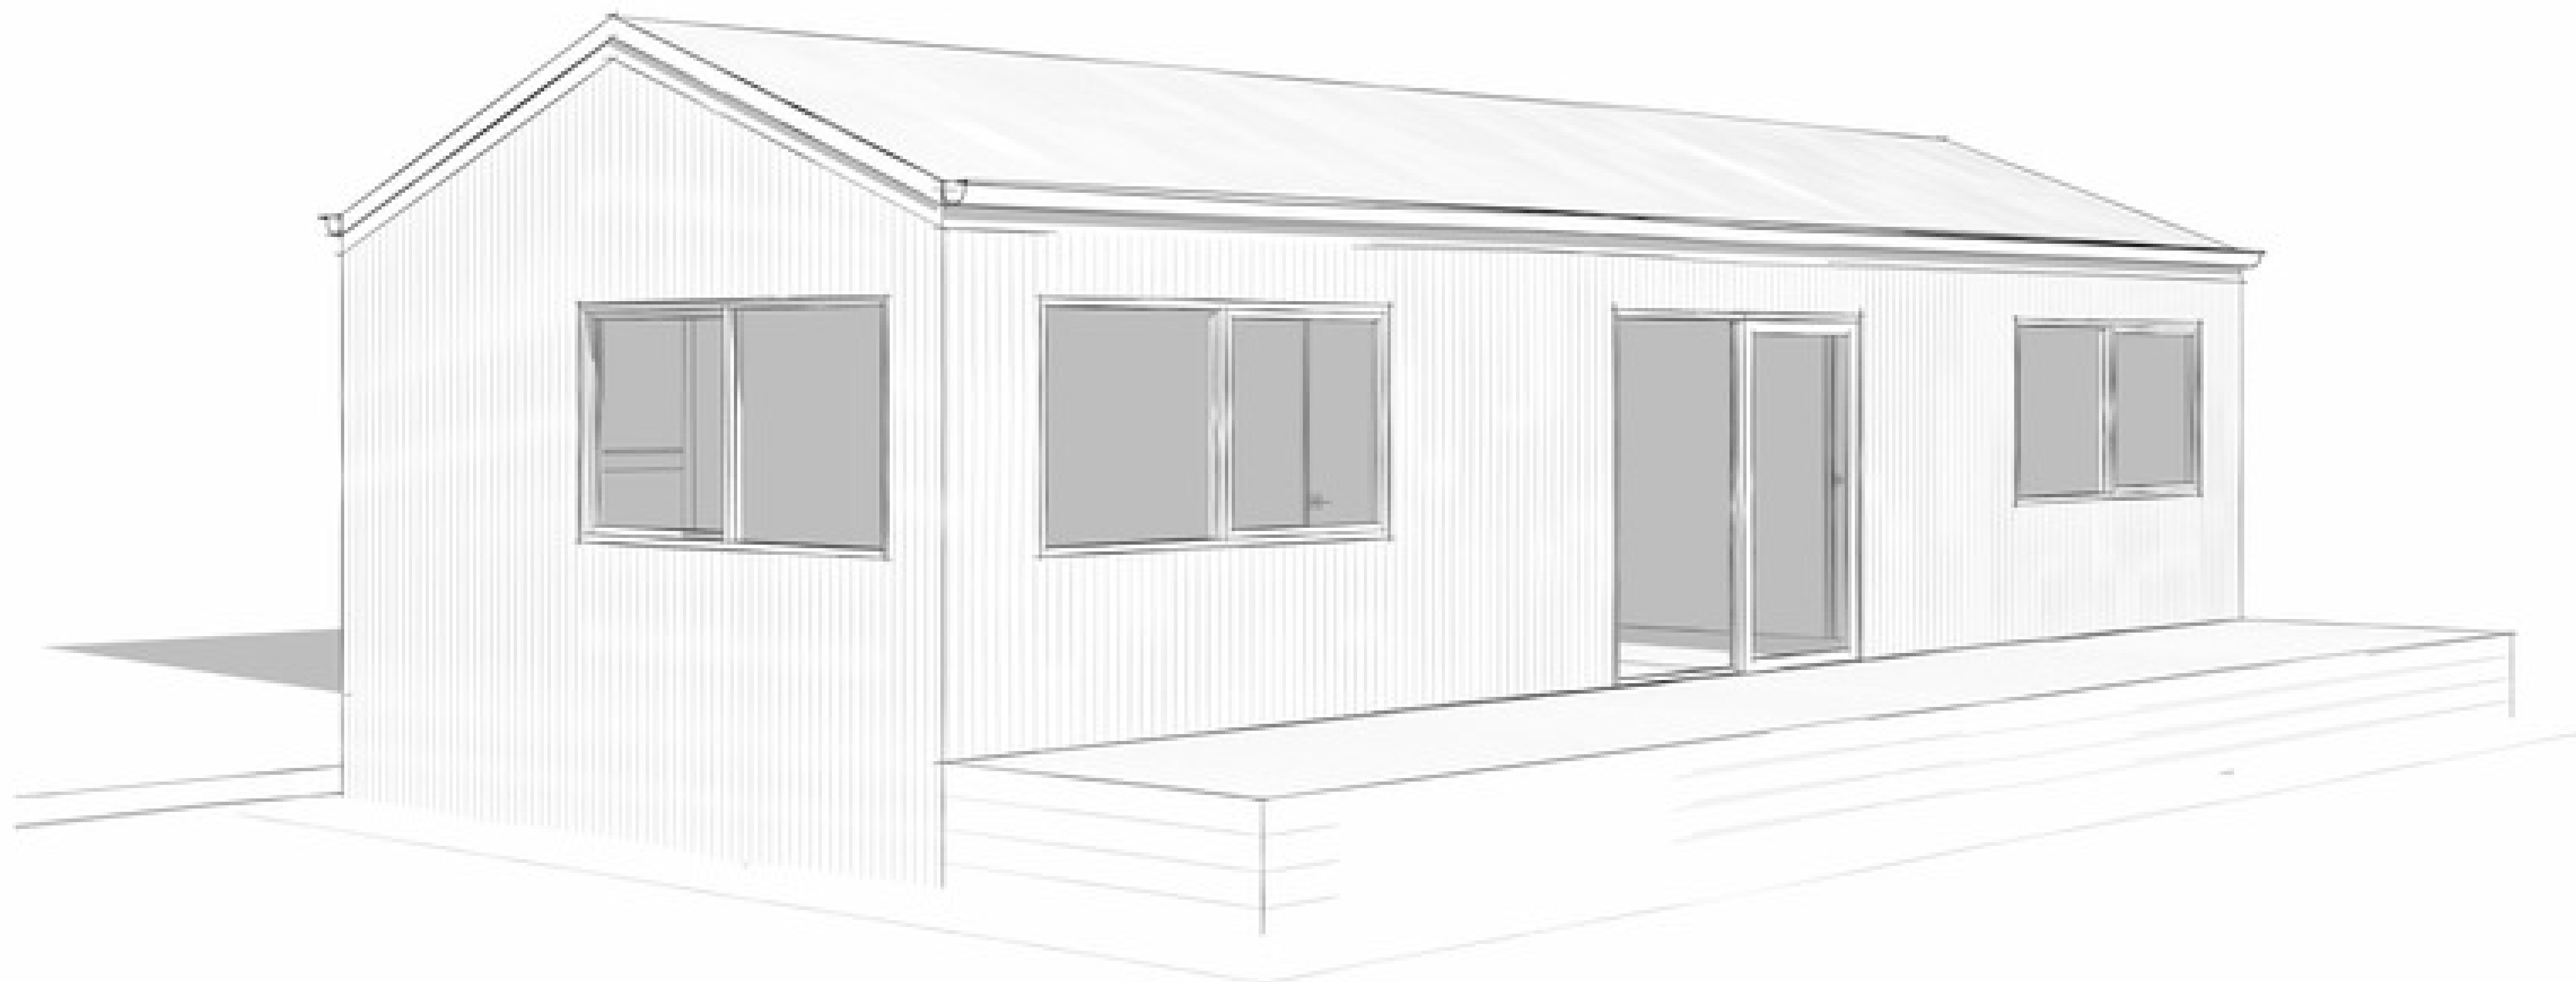


DRAWING LIST		
No.	Sheet Name	Rev Date
A000	COVER SHEET	27/06/2024
A001	PROPOSED FLOOR PLAN	27/06/2024
A002	ELEVATIONS	27/06/2024
A003	MARKETING	27/06/2024

CONCEPT

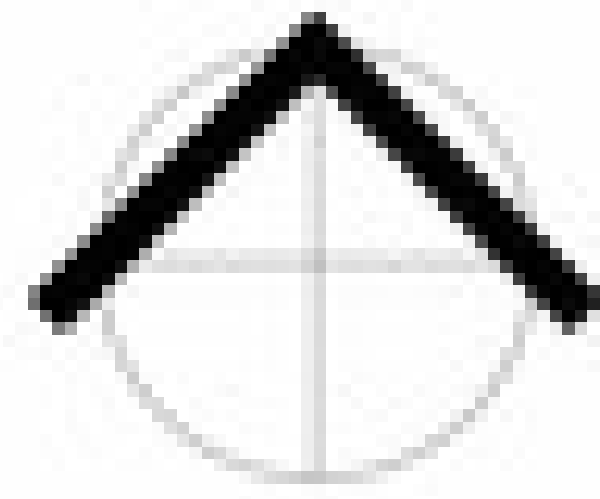

FLOOR PLAN
1 : 100

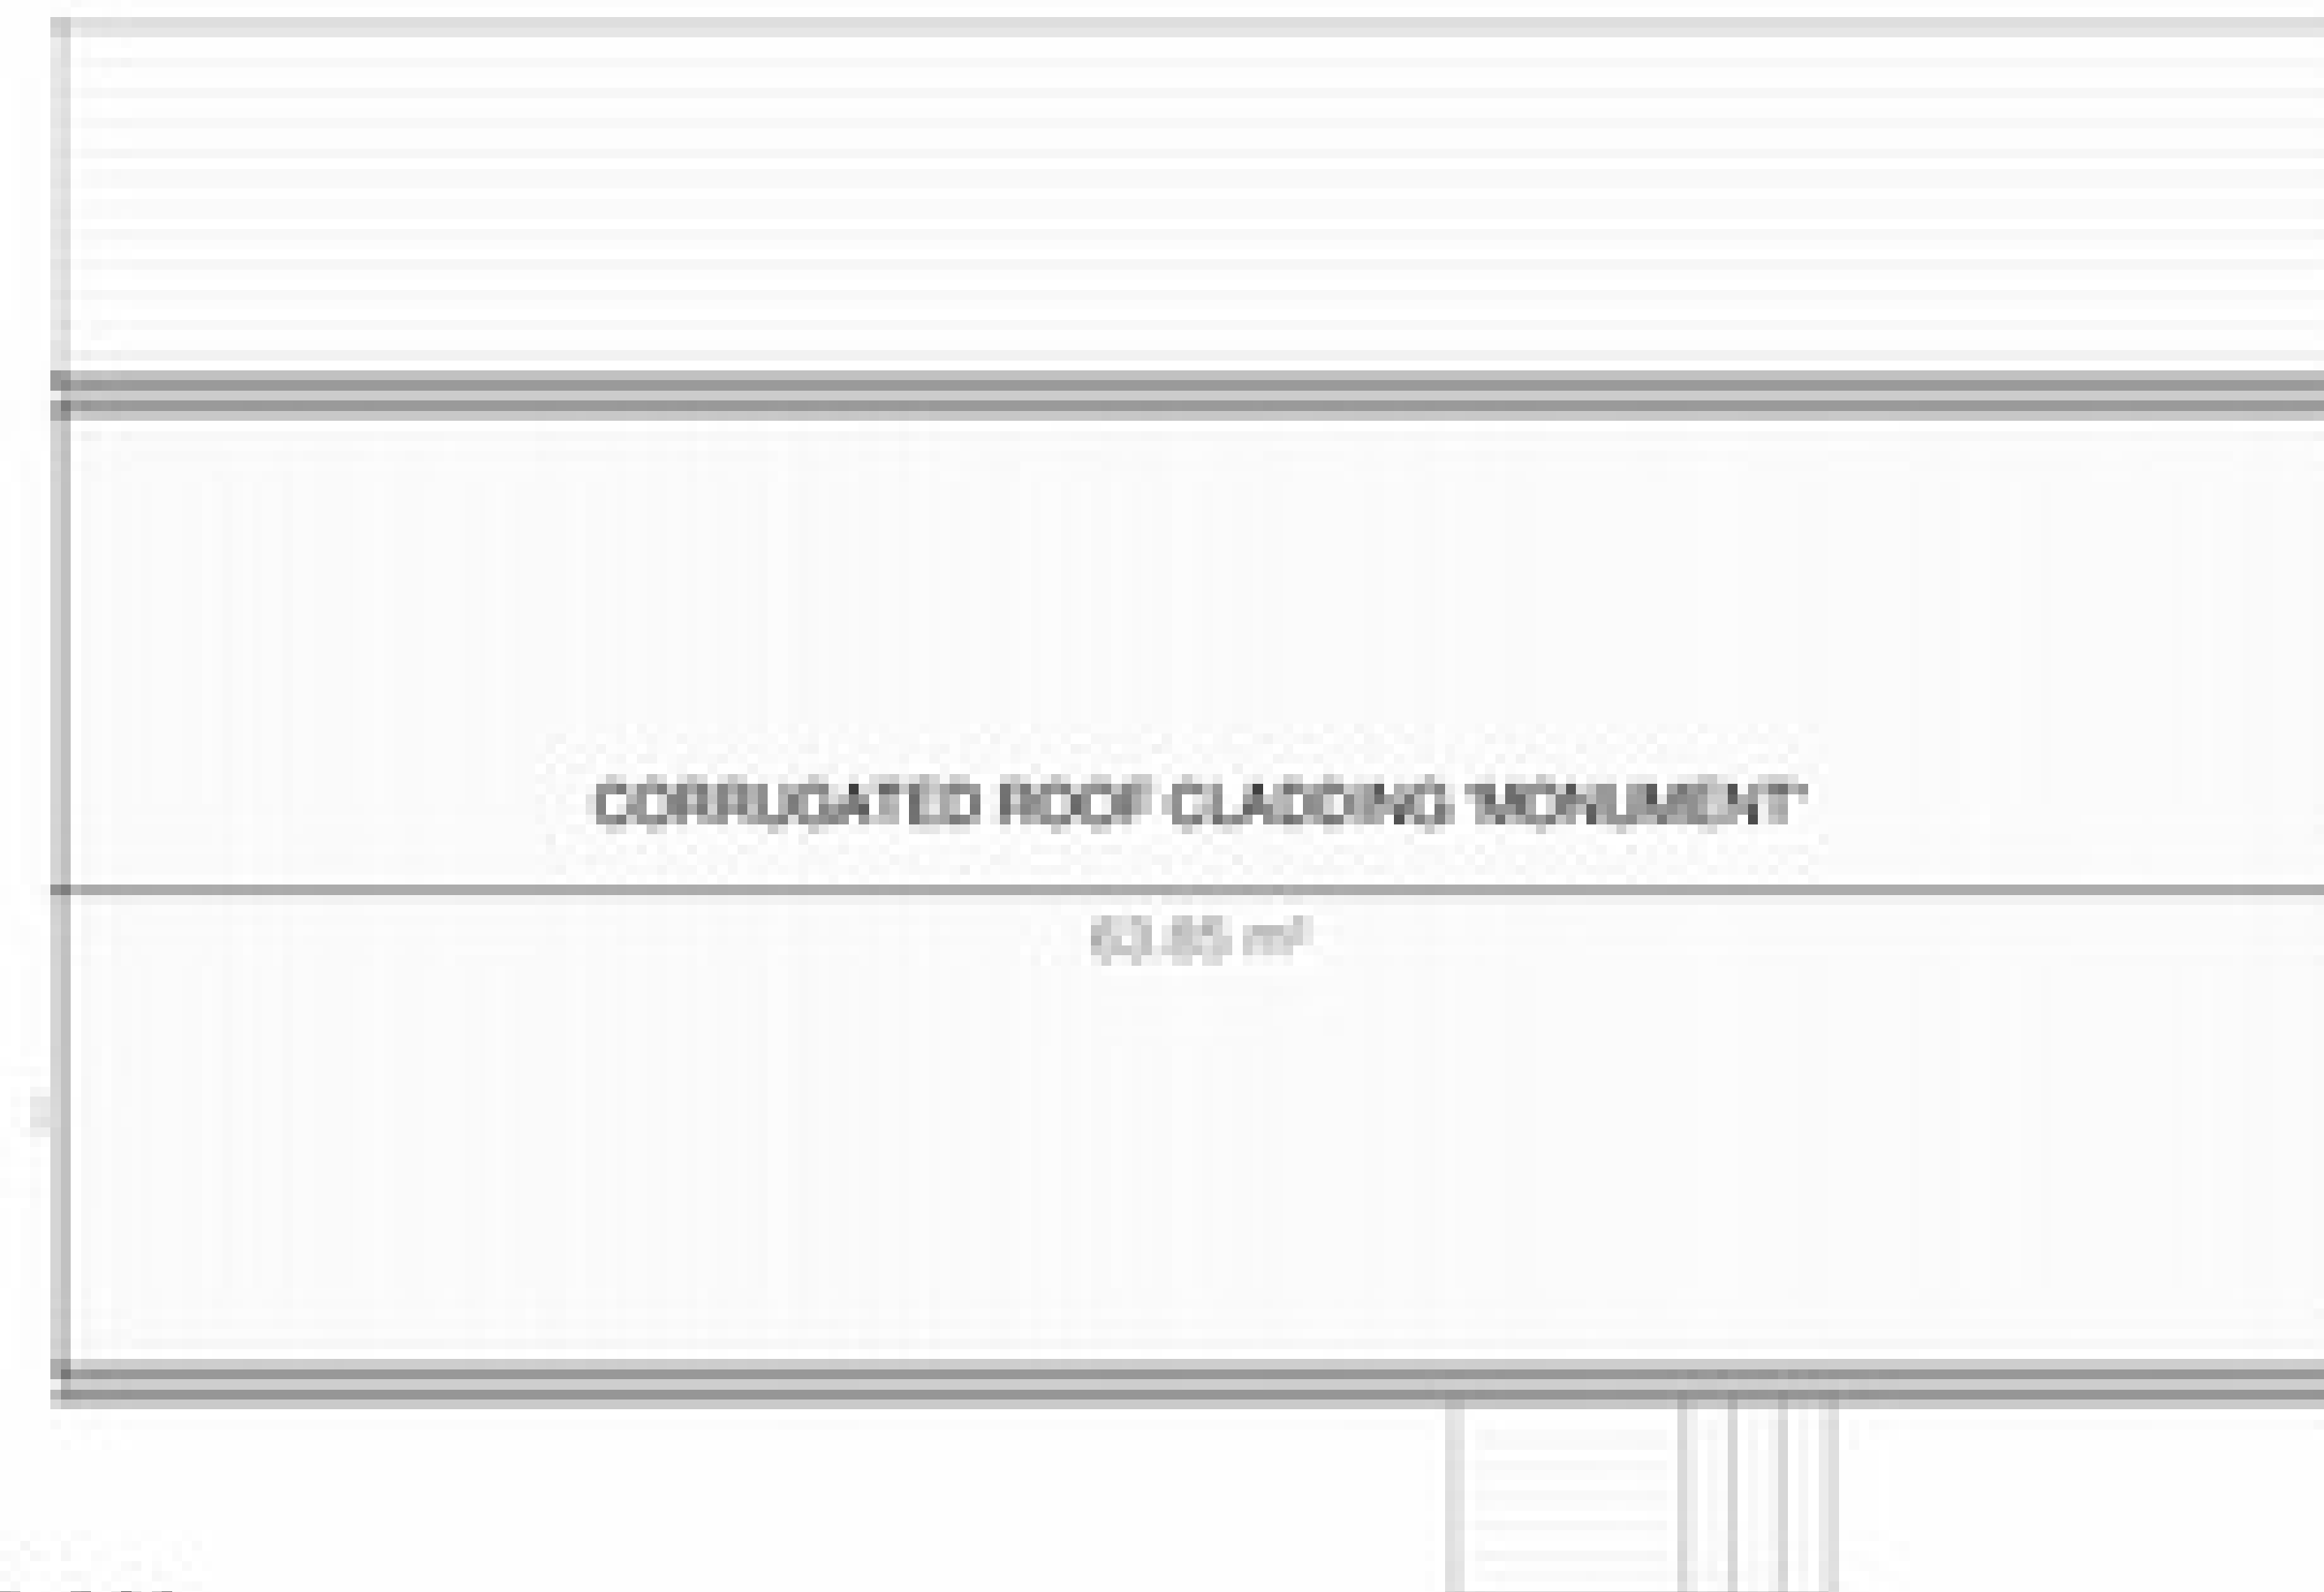

ROOF PLAN
1 : 100

ROOM SCHEDULE - PROPOSED	
NAME	AREA
BATH	6 m ²
BED 1	11 m ²
BED 2	10 m ²
KITCHEN / LIVING	24 m ²
WIR	4 m ²
56 m ²	

DOOR SCHEDULE - PROPOSED			
NO.	DESCRIPTION	WIDTH	HEIGHT
1	GLASS SWING	870	2100
2	2P GLASS SLIDING	2400	2100
3	HC INTERNAL	870	2100
4	BARN DOOR SINGLE	1500	2100
5	HC INTERNAL	870	2100
6	HC INTERNAL	870	2100
7	ROSE SLIDING	1600	2100

WINDOW SCHEDULE - PROPOSED					
NO.	DESCRIPTION	WIDTH	HEIGHT	HEAD	FRAME TYPE
1	2P SLIDING	2400	900	1700	ALUMINUM
2	2P SLIDING	1200	800	2100	ALUMINUM
3	2P SLIDING	2400	1200	2100	ALUMINUM
4	2P SLIDING	2400	1200	2100	ALUMINUM
5	2P SLIDING	2400	1200	2100	ALUMINUM

NOTE: DOOR & WINDOW SIZES ARE NOMINAL. BUILDER TO CONFIRM
ACTUAL SIZES WITH WINDOW MANUFACTURER