


DRAWING LIST		
No.	Sheet Name	Rev Date
A000	COVER SHEET	10/09/2024
A001	PROPOSED FLOOR PLAN	10/09/2024
A002	ELEVATIONS	10/09/2024
A003	MARKETING	10/09/2024
A004	RENDERED IMAGE	10/09/2024

CONCEPT



FLOOR PLAN
1 : 100

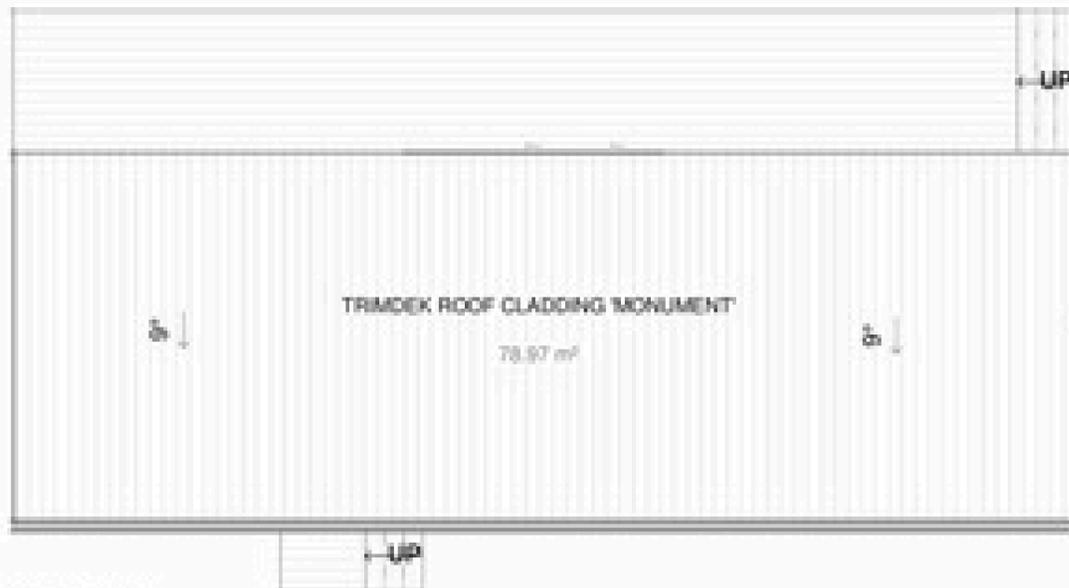

ROOF PLAN
1 : 100

ROOM SCHEDULE - PROPOSED

NAME	AREA
BATH	6 m ²
BED 1	13 m ²
BED 2	11 m ²
DECK	30 m ²
DINING	9 m ²
ENSUITE	5 m ²
KITCHEN	17 m ²
LIVING	10 m ²

101 m²

DOOR SCHEDULE - PROPOSED

NO	DESCRIPTION	WIDTH	HEIGHT
4	3 PNL GLASS SLIDING	3600	2100
5	HC INTERNAL	870	2100
6	ROBE SLIDING	2000	2100
7	CAVITY SLIDING	870	2100
10	HC INTERNAL	820	2100
11	ROBE SLIDING	2000	2100
12	HC INTERNAL	720	2100
13	HC INTERNAL	930	2100
14	SWING TIMBER	550	2100
15	SWING TIMBER	550	2100

WINDOW SCHEDULE - PROPOSED

NO	DESCRIPTION	WIDTH	HEIGHT	HEAD	FRAME TYPE
1	1P AWNING	1200	800	2100	ALUMINIUM
2	2P AWNING	1800	1800	2100	ALUMINIUM
3	2P AWNING	1800	1800	2100	ALUMINIUM
4	2P SLIDING	2200	800	2100	ALUMINIUM
5	1P AWNING	1200	800	2100	ALUMINIUM
6	2P AWNING	1800	1200	2100	ALUMINIUM

NOTE: DOOR & WINDOW SIZES ARE NOMINAL. BUILDER TO CONFIRM ACTUAL SIZES WITH WINDOW MANUFACTURER

CONCEPT




NORTH ELEVATION
1 : 100

WINDOW SCHEDULE - PROPOSED					
NO.	DESCRIPTION	WIDTH	HEIGHT	HEAD	FRAME TYPE
1	1P AIRING	1200	800	2100	ALUMINIUM
2	2P AIRING	1800	1800	2100	ALUMINIUM
3	2P AIRING	1800	1800	2100	ALUMINIUM
4	2P SLIDING	2200	800	2100	ALUMINIUM
5	1P AIRING	1200	800	2100	ALUMINIUM
6	2P AIRING	1800	1200	2100	ALUMINIUM




EAST ELEVATION
1 : 100

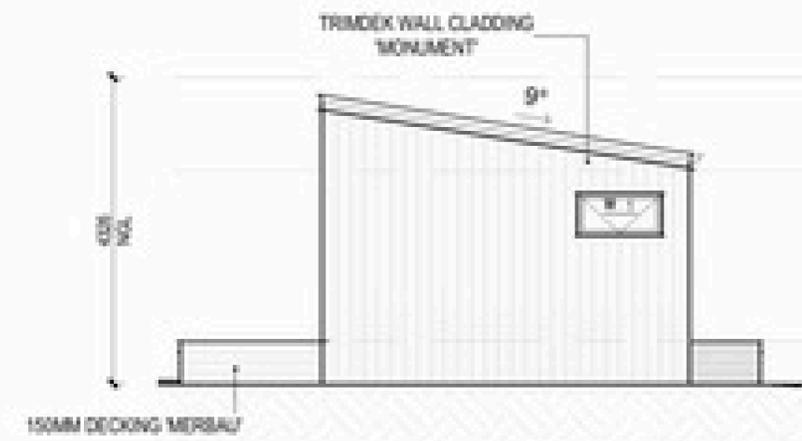

WEST ELEVATION
1 : 100

NOTE: DOOR & WINDOW SIZES ARE NOMINAL. BUILDER TO CONFIRM ACTUAL SIZES WITH WINDOW MANUFACTURER

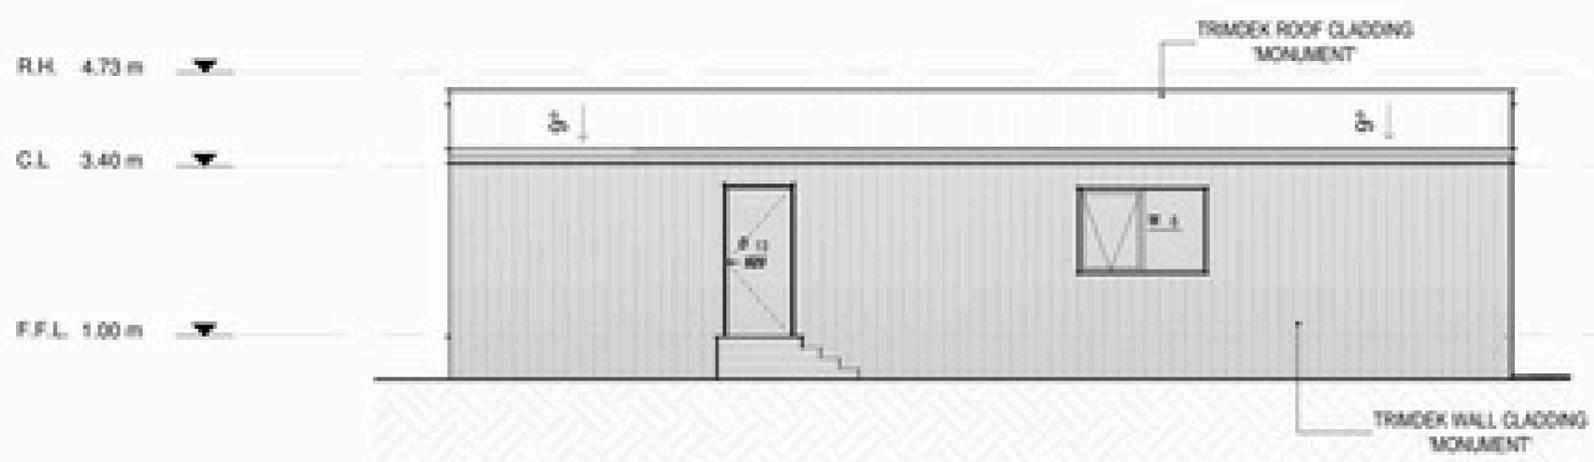

SOUTH ELEVATION
1 : 100

