



DRAWING LIST

No.	SheetName	Rev Date
A300 COVER	A302	15/10/20
ELEVATIONS		24
A303 FLOOR		15/10/20
MARKING		24
A30 RENDERED		15/10/20
4 IMAGES		24
A30 RENDERED		15/10/20
5 IMAGES		24

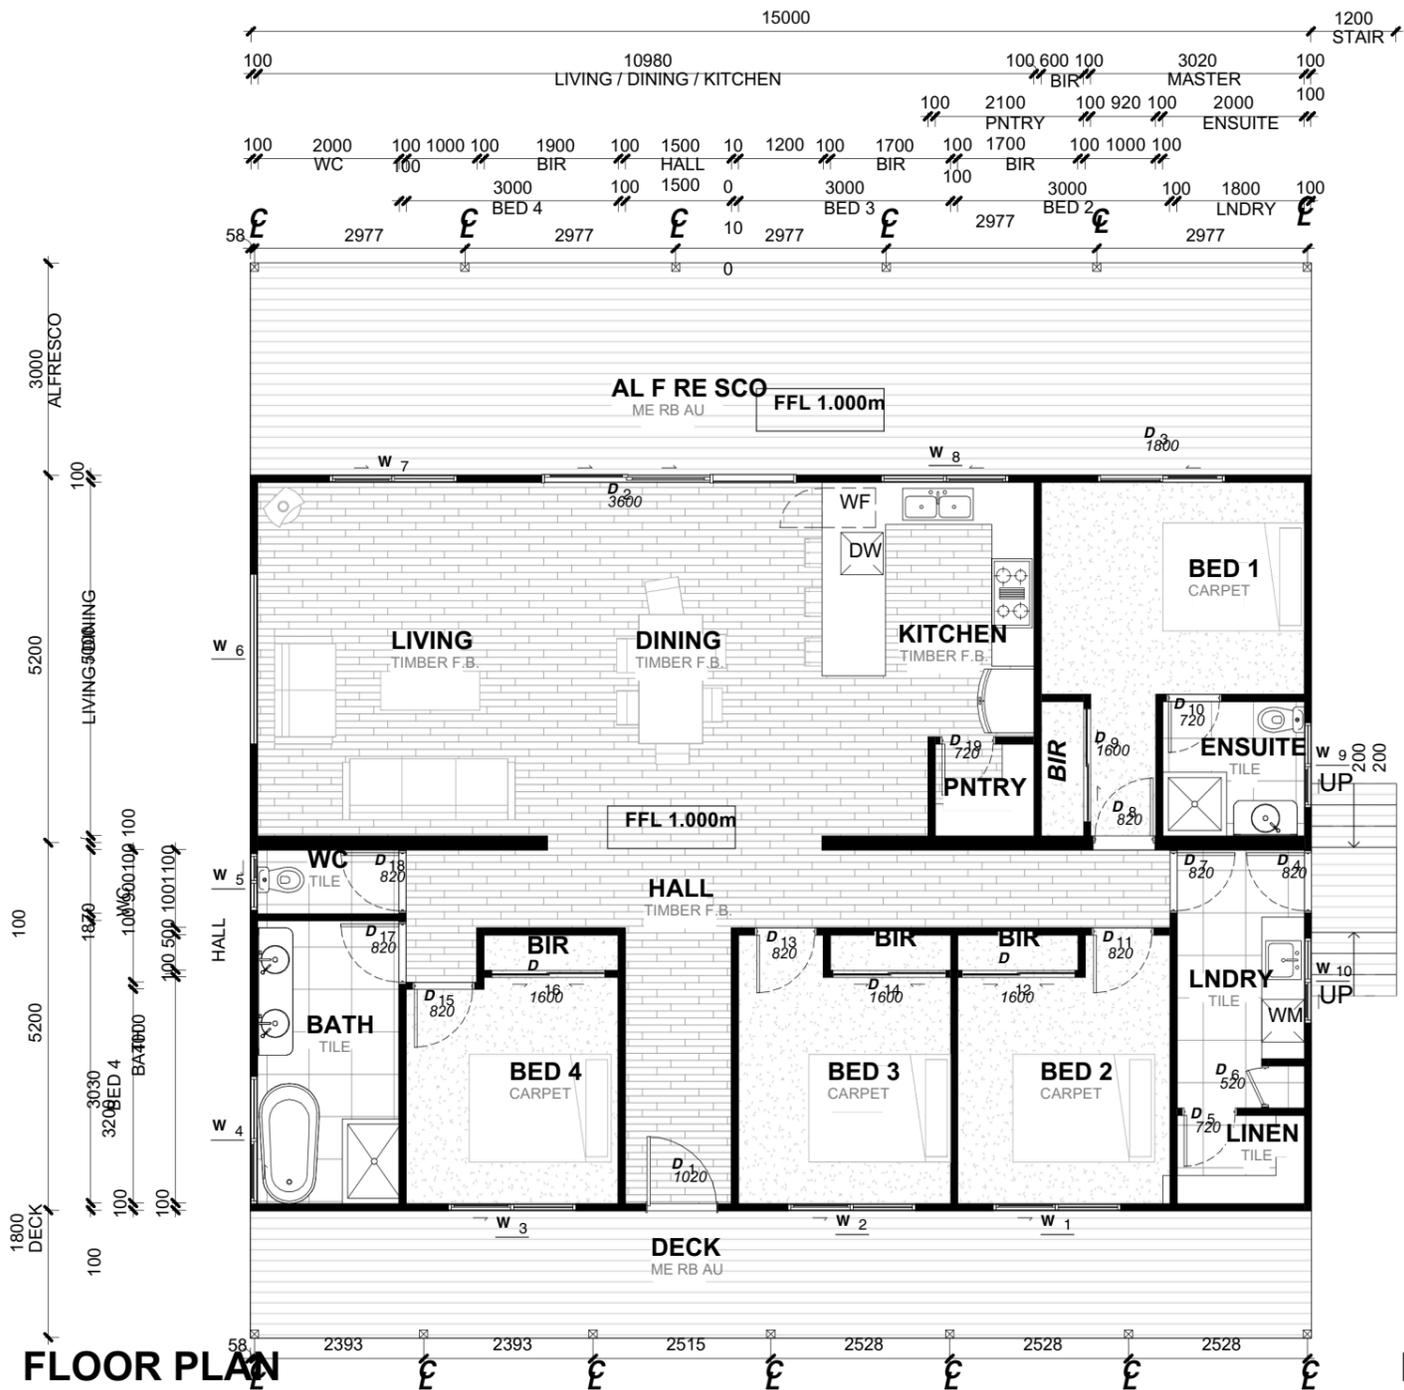

FLOOR PLAN

1 : 100

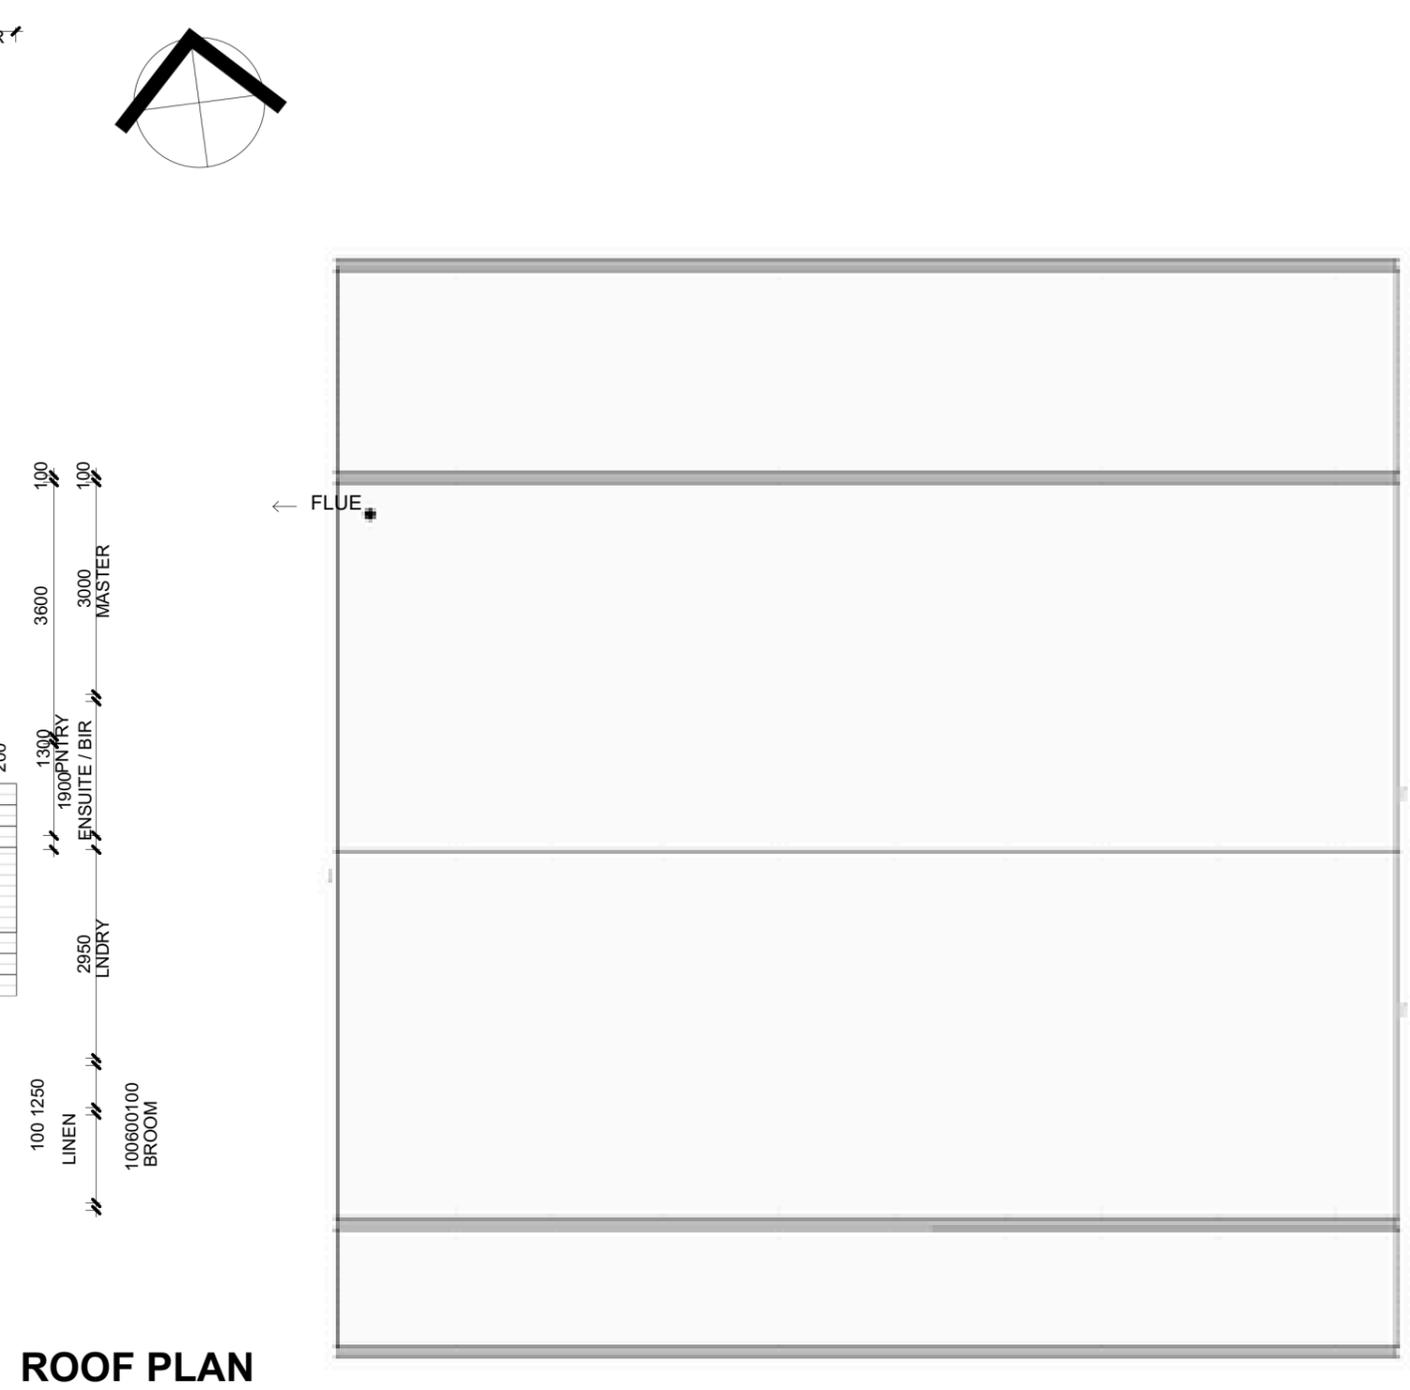

ROOF PLAN

1 : 100

ROOM SCHEDULE - PROPOSED

NAME	AREA
ALFRESCO	45 m ²
BATH	8 m ²
BED 1	14 m ²
BED 2	11 m ²
BED 3	11 m ²
BED 4	11 m ²
DECK	27 m ²
DINING	18 m ²
ENSUITE	4 m ²
HALL	19 m ²
KITCHEN	15 m ²
LINEN	2 m ²
LIVING	21 m ²
LNDRY	6 m ²
PNTRY	2 m ²
WC	2 m ²
TOTAL	215 m²

WINDOW SCHEDULE - PROPOSED


NO.	DESCRIPTION	WIDTH	HEIGHT	FRAME
1	2P	1800	1800	2100 TYPE
2	SLIDING	1800	1800	2100 ALUMINIU
3	2P	1800	1800	2100 M
4	SLIDING	1800	1200	2100 ALUMINIU
5	2P	800	800	2100 M
6	SLIDING	2400	1800	2100 ALUMINIU
7	2P	1800	1200	2100 M
8	SLIDING	1800	1200	2100 ALUMINIU
9	2P	1200	800	2100 M
10	SLIDING	1200	800	2100 ALUMINIU
11	1P FIXED			M
12	2P			ALUMINIU
13	SLIDING			M
14	2P			ALUMINIU
15	SLIDING			M
16	2P			ALUMINIU
17	2P			ALUMINIU
18	SLIDING			M
19	SLIDING			ALUMINIU
20	SLIDING			M
21	SLIDING			ALUMINIU
22	SLIDING			M

NOTE: DOOR & WINDOW SIZES ARE NOMINAL. BUILDER TO CONFIRM ACTUAL SIZES WITH WINDOW MANUFACTURER

DOOR SCHEDULE - PROPOSED


NO.	DESCRIPTION	WIDTH	HEIGHT
1	SOLID TIMBER	1020	2100
2	ENTRY 3P GLASS	3600	2100
3	STACKING 2P	1800	2100
4	GLASS SLIDING	820	2100
5	HC INTERNAL HC	720	2100
6	INTERNAL HC	520	2100
7	INTERNAL HC	820	2100
8	INTERNAL HC	820	2100
9	INTERNAL ROBE	1600	2100
10	SLIDING HC	720	2100
11	INTERNAL HC	820	2100
12	INTERNAL ROBE	1600	2100
13	SLIDING HC	820	2100
14	INTERNAL ROBE	1600	2100
15	SLIDING HC	820	2100
16	INTERNAL ROBE	1600	2100
17	SLIDING HC	820	2100
18	INTERNAL HC	820	2100
19	INTERNAL HC	720	2100
20	INTERNAL		



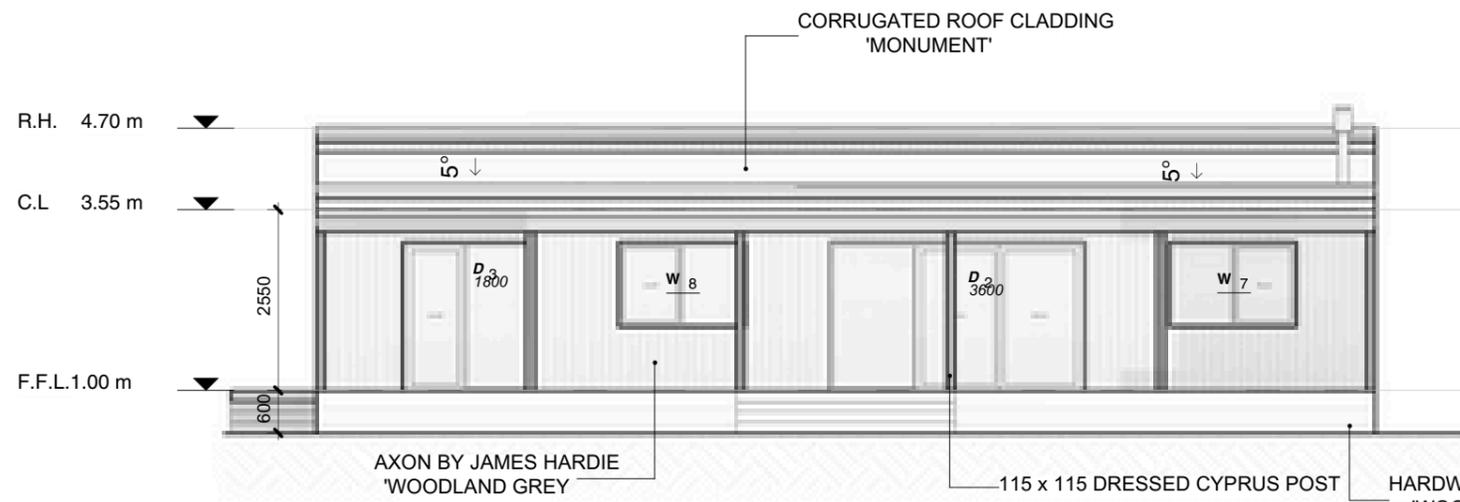


NORTH ELEVATION

1 : 100

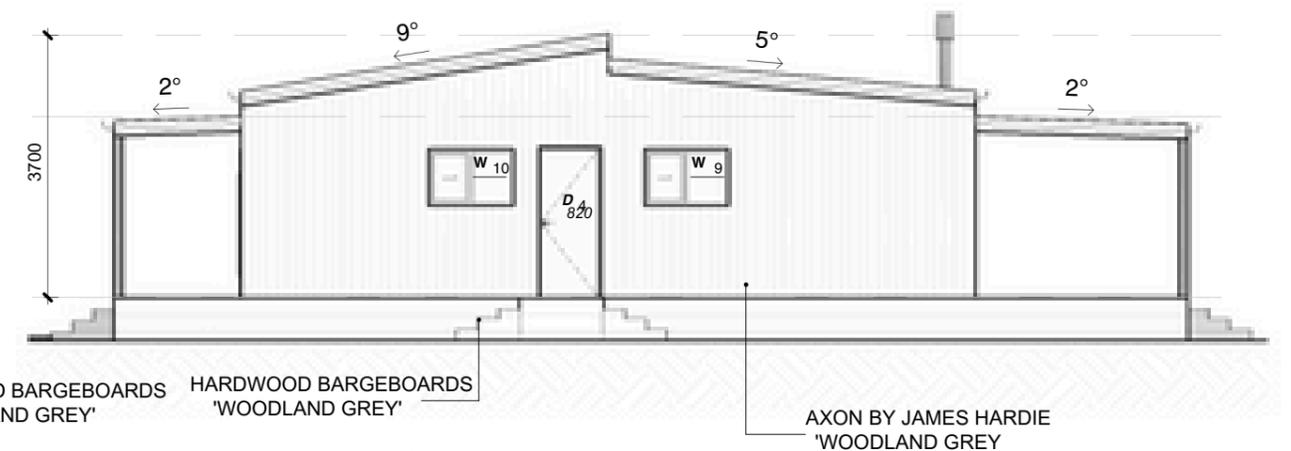


EAST ELEVATION

1 : 100

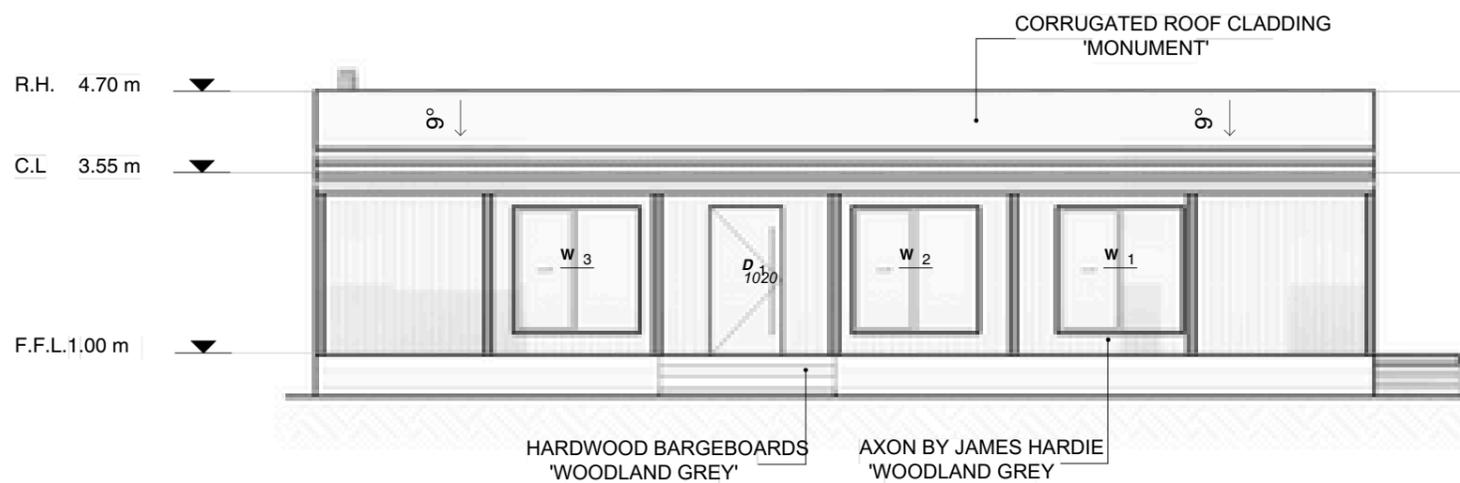

SOUTH ELEVATION

1 : 100

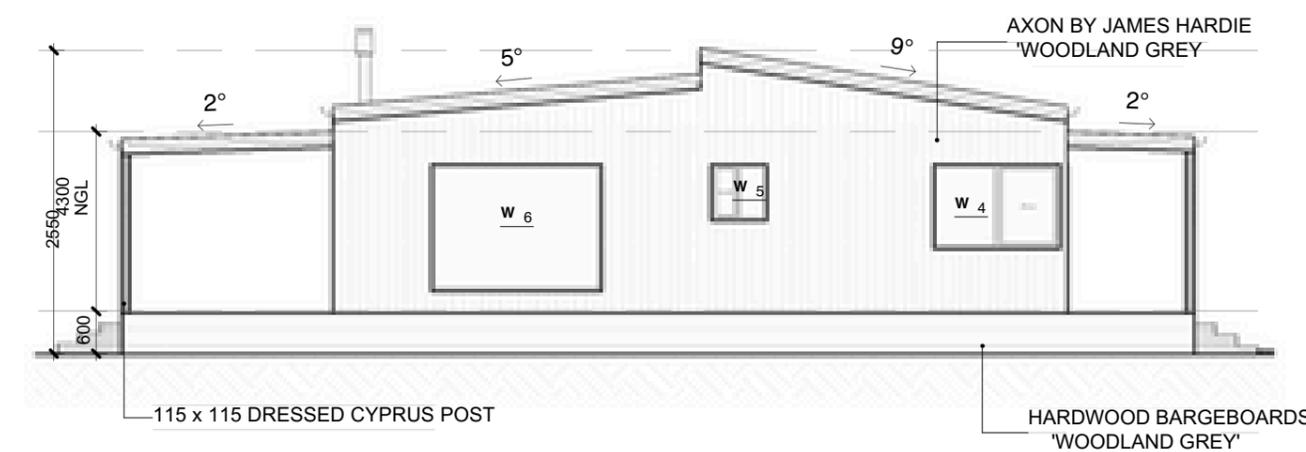

WEST ELEVATION

1 : 100

DOOR SCHEDULE - PROPOSED			
NO.	DESCRIPTION	WIDTH	HEIGHT
1	SOLID TIMBER	1020	2100
2	ENTRY 3P GLASS	3600	2100
3	STACKING 2P	1800	2100
4	GLASS SLIDING	820	2100
5	HC INTERNAL HC	720	2100
6	INTERNAL HC	520	2100
7	INTERNAL HC	820	2100
8	INTERNAL HC	820	2100
9	INTERNAL ROBE	1600	2100
10	SLIDING HC	720	2100
11	INTERNAL HC	820	2100
12	INTERNAL ROBE	1600	2100
13	SLIDING HC	820	2100
14	INTERNAL ROBE	1600	2100
15	SLIDING HC	820	2100
16	INTERNAL ROBE	1600	2100
17	SLIDING HC	820	2100
18	INTERNAL HC	820	2100
19	INTERNAL HC	720	2100
	INTERNAL		

WINDOW SCHEDULE - PROPOSED					
NO.	DESCRIPTION	WIDTH	HEIGHT	HEAD	FRAME
1	2P	1800	1800	2100	TYPE
2	SLIDING	1800	1800	2100	ALUMINIU
3	2P	1800	1800	2100	M
4	SLIDING	1800	1200	2100	ALUMINIU
5	2P	800	800	2100	M
6	SLIDING	2400	1800	2100	ALUMINIU
7	2P	1800	1200	2100	M
8	SLIDING	1800	1200	2100	ALUMINIU
9	2P	1200	800	2100	M
10	SLIDING	1200	800	2100	ALUMINIU
	1P FIXED				M
	2P				ALUMINIU
	SLIDING				M
	2P				ALUMINIU
	SLIDING				M
	2P				ALUMINIU
	SLIDING				M
	2P				ALUMINIU
	SLIDING				M
	2P				ALUMINIU
	SLIDING				M

NOTE: DOOR & WINDOW SIZES ARE NOMINAL. BUILDER TO CONFIRM ACTUAL SIZES WITH WINDOW MANUFACTURER



